


Drawn by: PF
Checked: MF



KINDERKAMACK ROAD

50 FEET WIDE

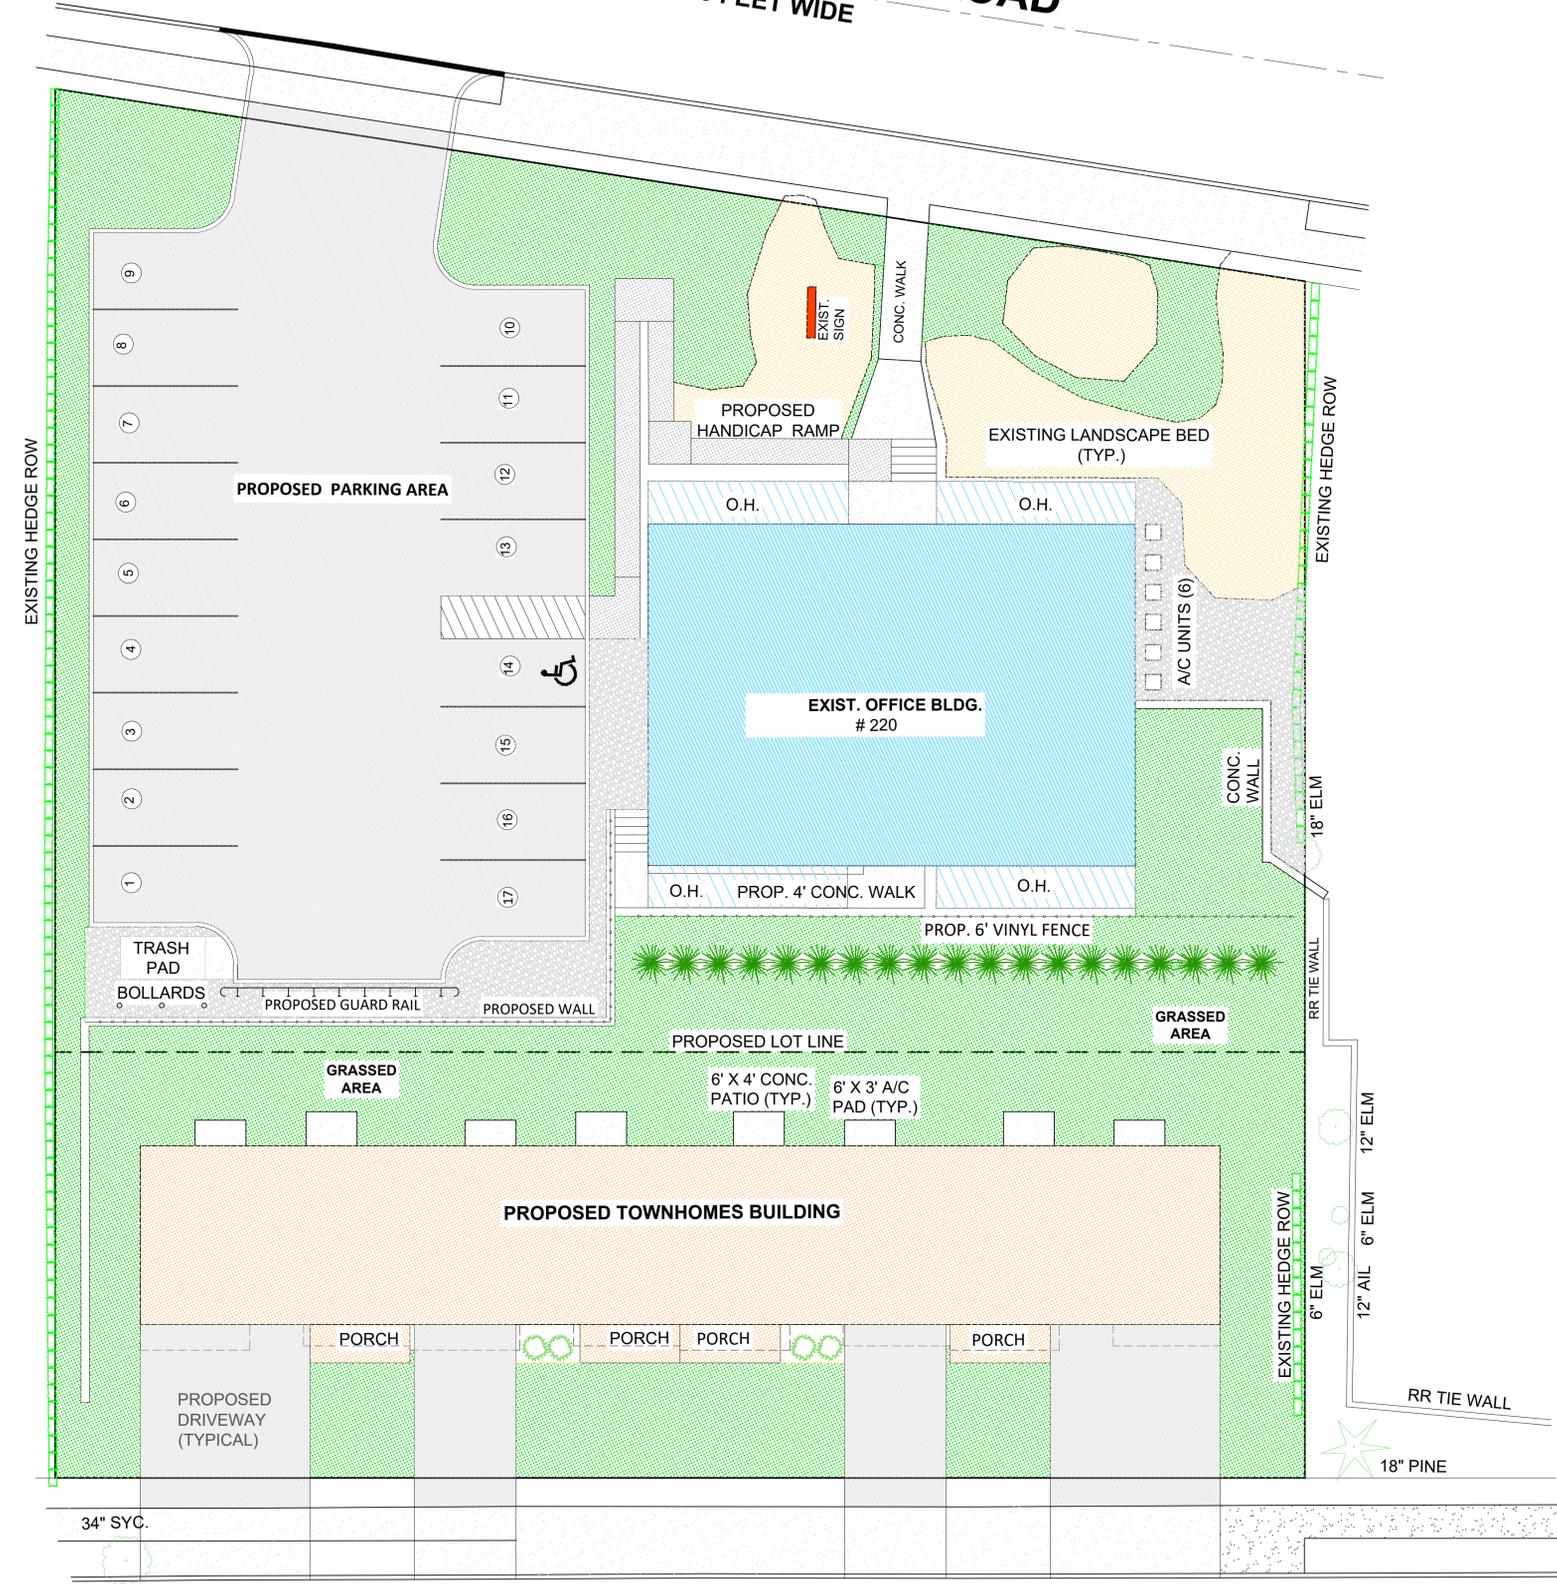

A-3

OWNER / APPLICANT:
WESTWOOD INVESTMENTS, LLC
C/O KYODO USA
17-01 POLLITT DRIVE
FAIR LAWN, NJ 07410
TEL. NO. 201-213-1956

NO.	REVISIONS	BY	DATE

**COLORIZED SITE PLAN RENDERING
BLOCK 1501, LOTS 2 AND 3
TOWNHOMES AT PLAZA ONE**

BOROUGH OF WESTWOOD, BERGEN COUNTY, NEW JERSEY

CANGER ENGINEERING ASSOCIATES
A NEW JERSEY CORPORATION SINCE 1948
CERTIFICATE NO. 24GA27985900
ENGINEERS - CONSULTANTS - SURVEYORS
P.O. BOX 93, TRANQUILITY, NEW JERSEY 07879


THE INFORMATION SHOWN HEREON
IS CERTIFIED TO BE CORRECT.



MATTHEW R. FOX
PROFESSIONAL ENGINEER & LAND SURVEYOR
NEW JERSEY LICENSE NO. 37587

DATE: JULY 9, 2020

DRAWN BY: PF	DATE: JULY 2020	SHEET NO: 1
CHECKED BY: MF	SCALE: AS SHOWN	DRAWING NO: 17327
		SHEETS IN SET: 1

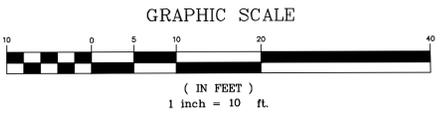

60 FEET WIDE FAIRVIEW AVENUE