




REAR ELEVATION
SCALE: 3/16"=1'-0"

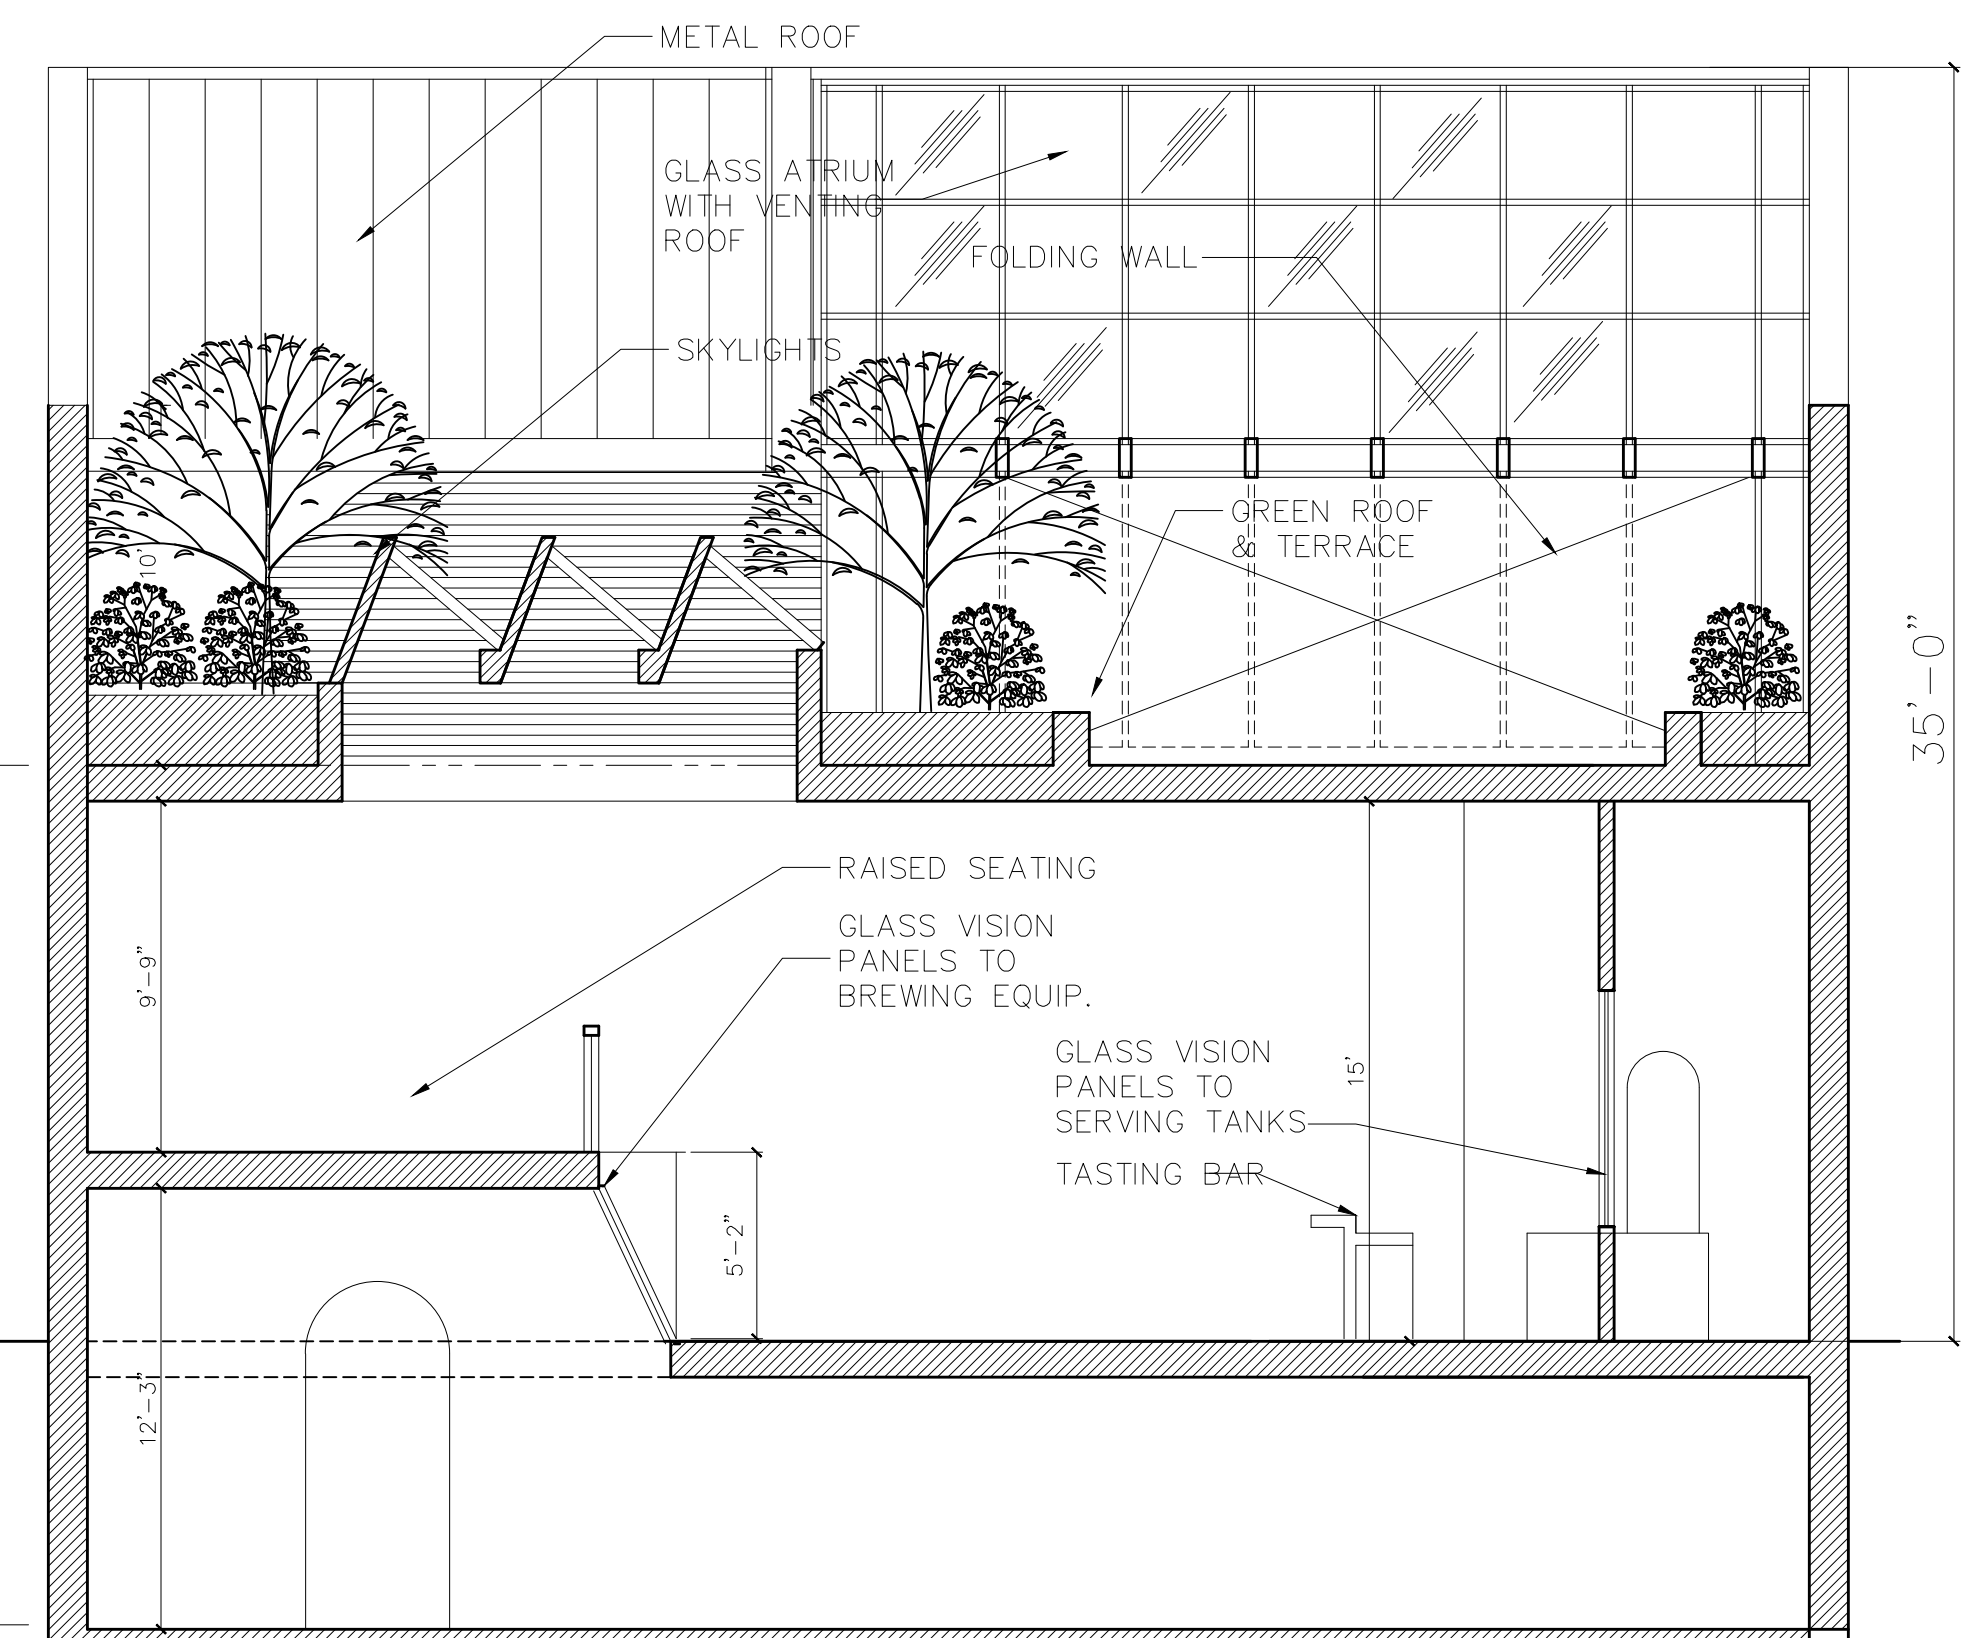

SECTION A-A
SCALE: 3/16"=1'-0"

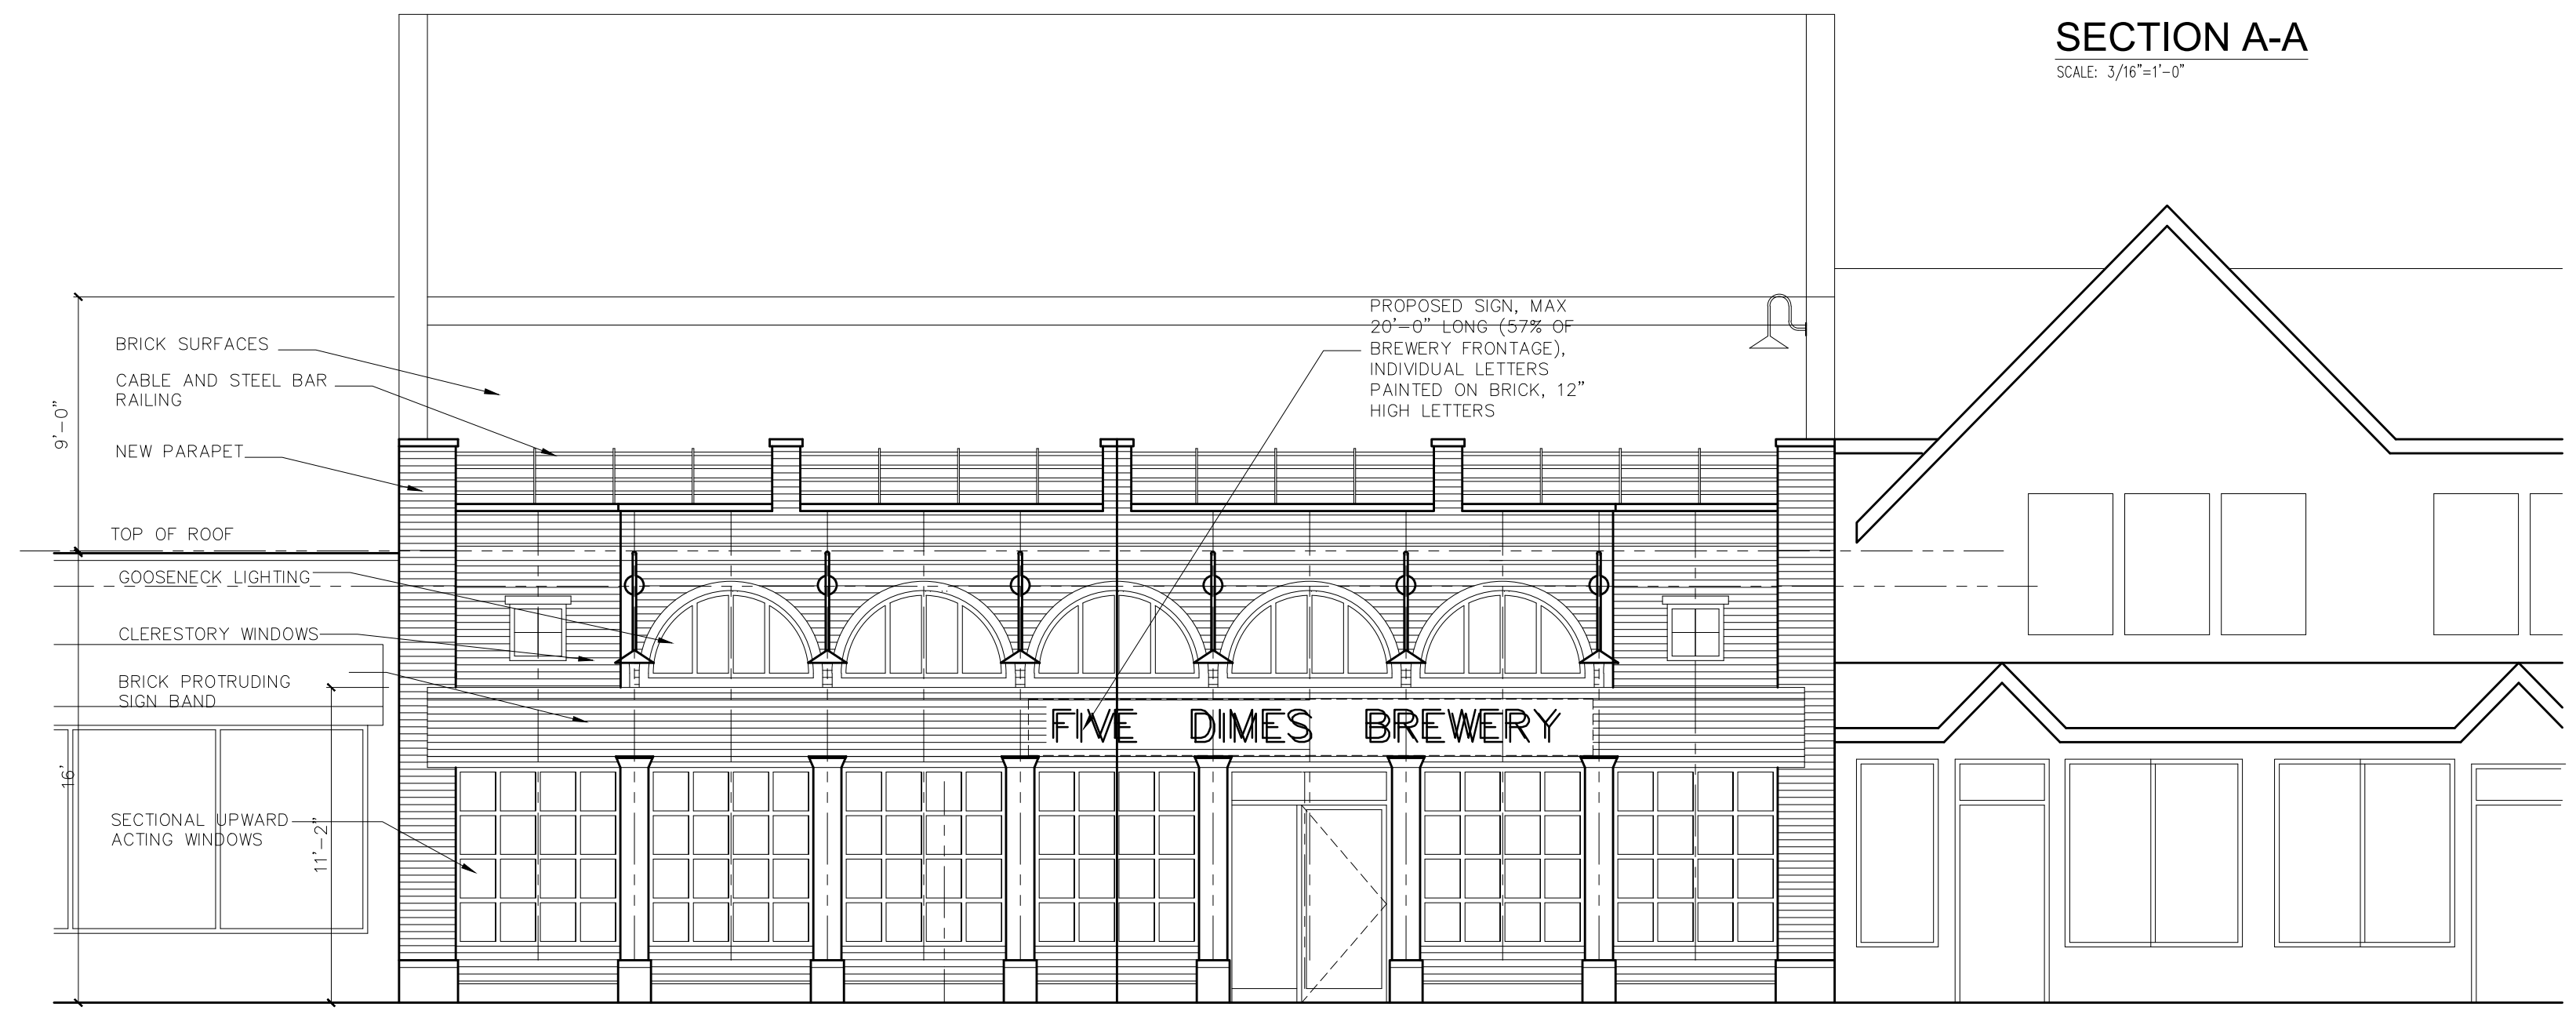

WESTWOOD AVENUE ELEVATION
SCALE: 3/16"=1'-0"

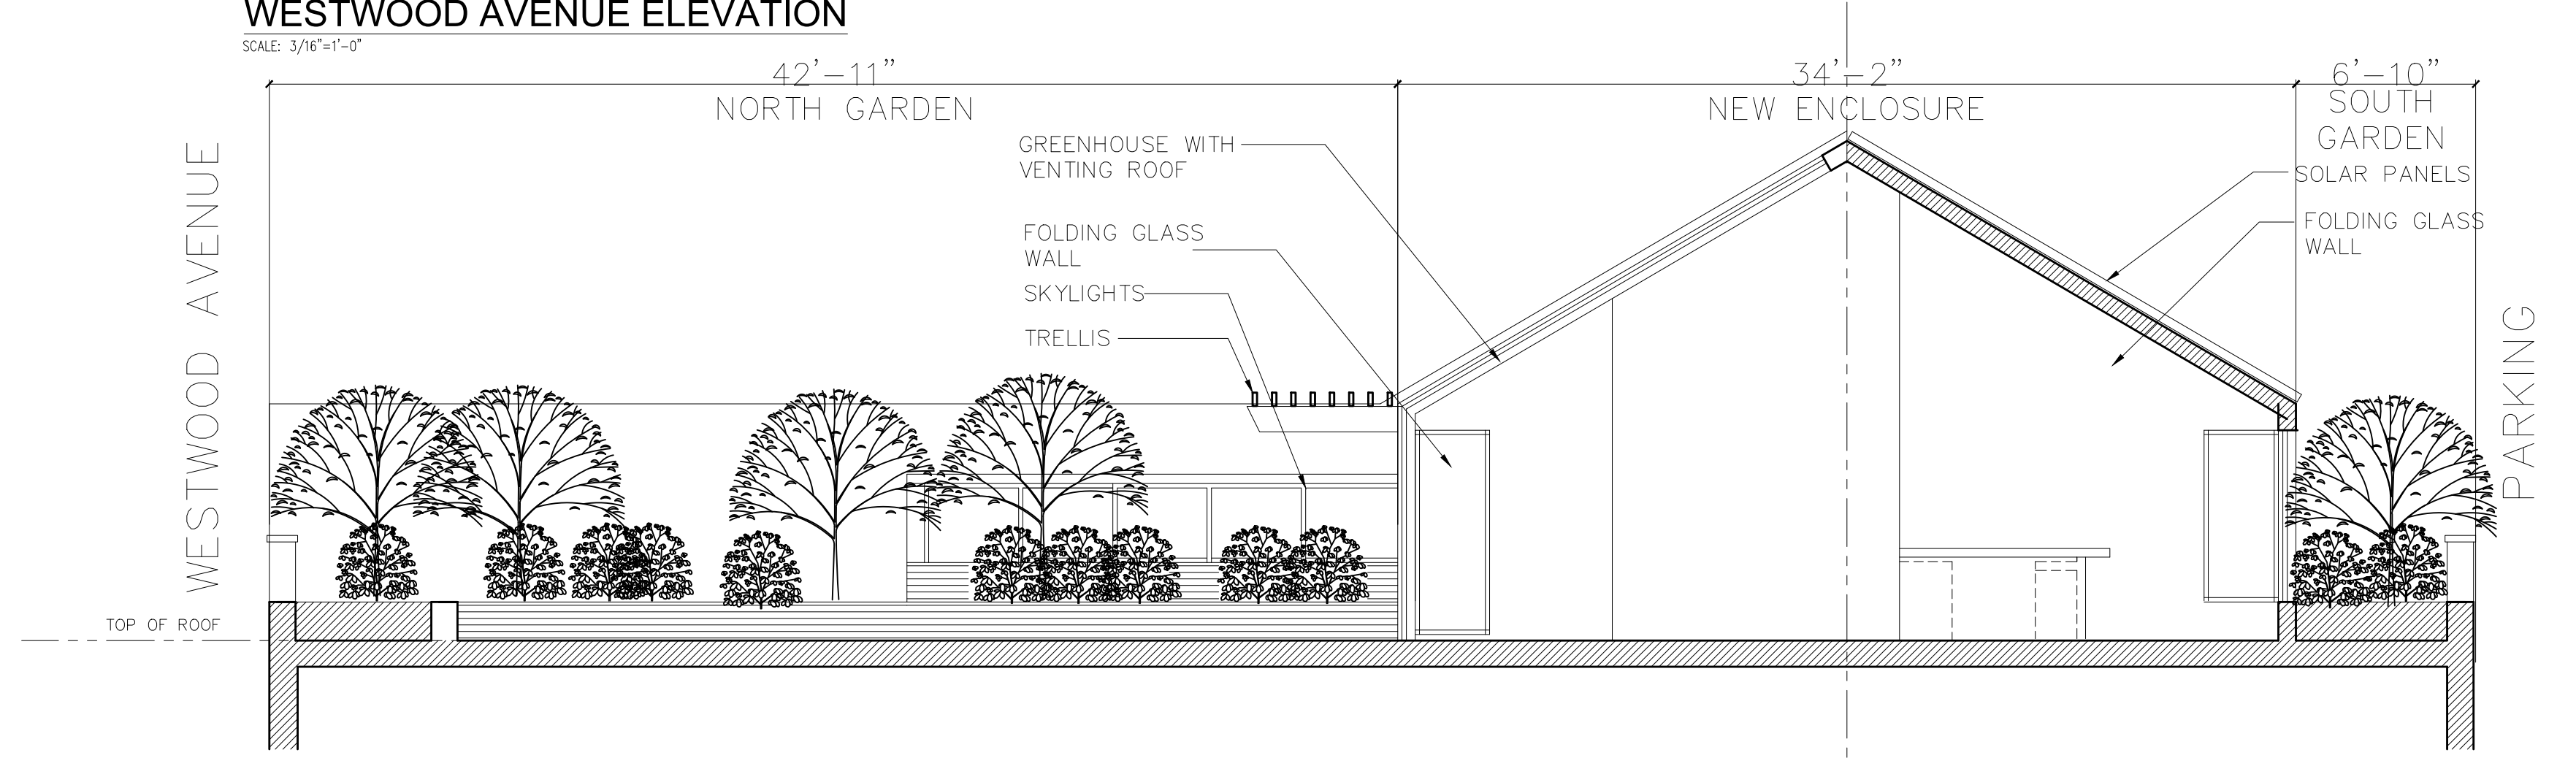

SECTION B-B AT ROOF LEVEL
SCALE: 3/16"=1'-0"

Revisions:
No. Date Description:
02-10-20
07-13-20 Rooftop Atrium Enclosure

Vincent J. Cioffi
architect

123 Westwood Avenue, Westwood, New Jersey 07675
Tel. (201) 666-5900 Fax (201) 666-8459

Project:
Five Dimes Brewery
247 Westwood Avenue
Westwood, New Jersey
Block 811, Lot 9

Drawing:
Exterior Elevations

Date: 10-05-19
Project No: 21425
Scale: 3/16"=1'-0"
Drawn By: ODR
Checked By: VJC
Cadd File:

Drawing No:
A-104.00