

THIS SHEET IS A DIGITIZED COPY OF THE TAX MAP PREPARED BY LOUIS A. RAIMONDI, P.E., P.L.S. AND DATED OCTOBER 1993. THE APPROVED ORIGINAL IS ON FILE IN THE ENGINEERS OFFICE.

This map was formally certified on April 18, 1994 signed by Ivan Haftkowsky and assigned Serial # 760.


TAX MAP
BOROUGH OF WESTWOOD
 BERGEN COUNTY NEW JERSEY
 SCALE: 1"=100' OCTOBER 1993
 LOUIS A. RAIMONDI, P.E., P.L.S.
 RAIMONDI ASSOCIATES, P.A.
 120 WOODLAND AVENUE
 WESTWOOD, N.J. 07675
 TO SHOW CONDITIONS AS OF DECEMBER 31, 2012



This map was formally certified on April 18, 1994 signed by Ivan Haftkowsky and assigned Serial # 760.

TAX MAP
BOROUGH OF WESTWOOD
 BERGEN COUNTY NEW JERSEY
 SCALE: 1"=100' OCTOBER 1993
 LOUIS A. RAIMONDI, P.E., P.L.S.
 RAIMONDI ASSOCIATES, P.A.
 120 WOODLAND AVENUE
 WESTWOOD, N.J. 07675
 TO SHOW CONDITIONS AS OF DECEMBER 31, 2012


THIS SHEET IS A DIGITIZED COPY OF THE TAX MAP PREPARED BY LOUIS A. RAIMONDI, P.E., P.L.S. AND DATED OCTOBER 1993. THE APPROVED ORIGINAL IS ON FILE IN THE ENGINEERS OFFICE.

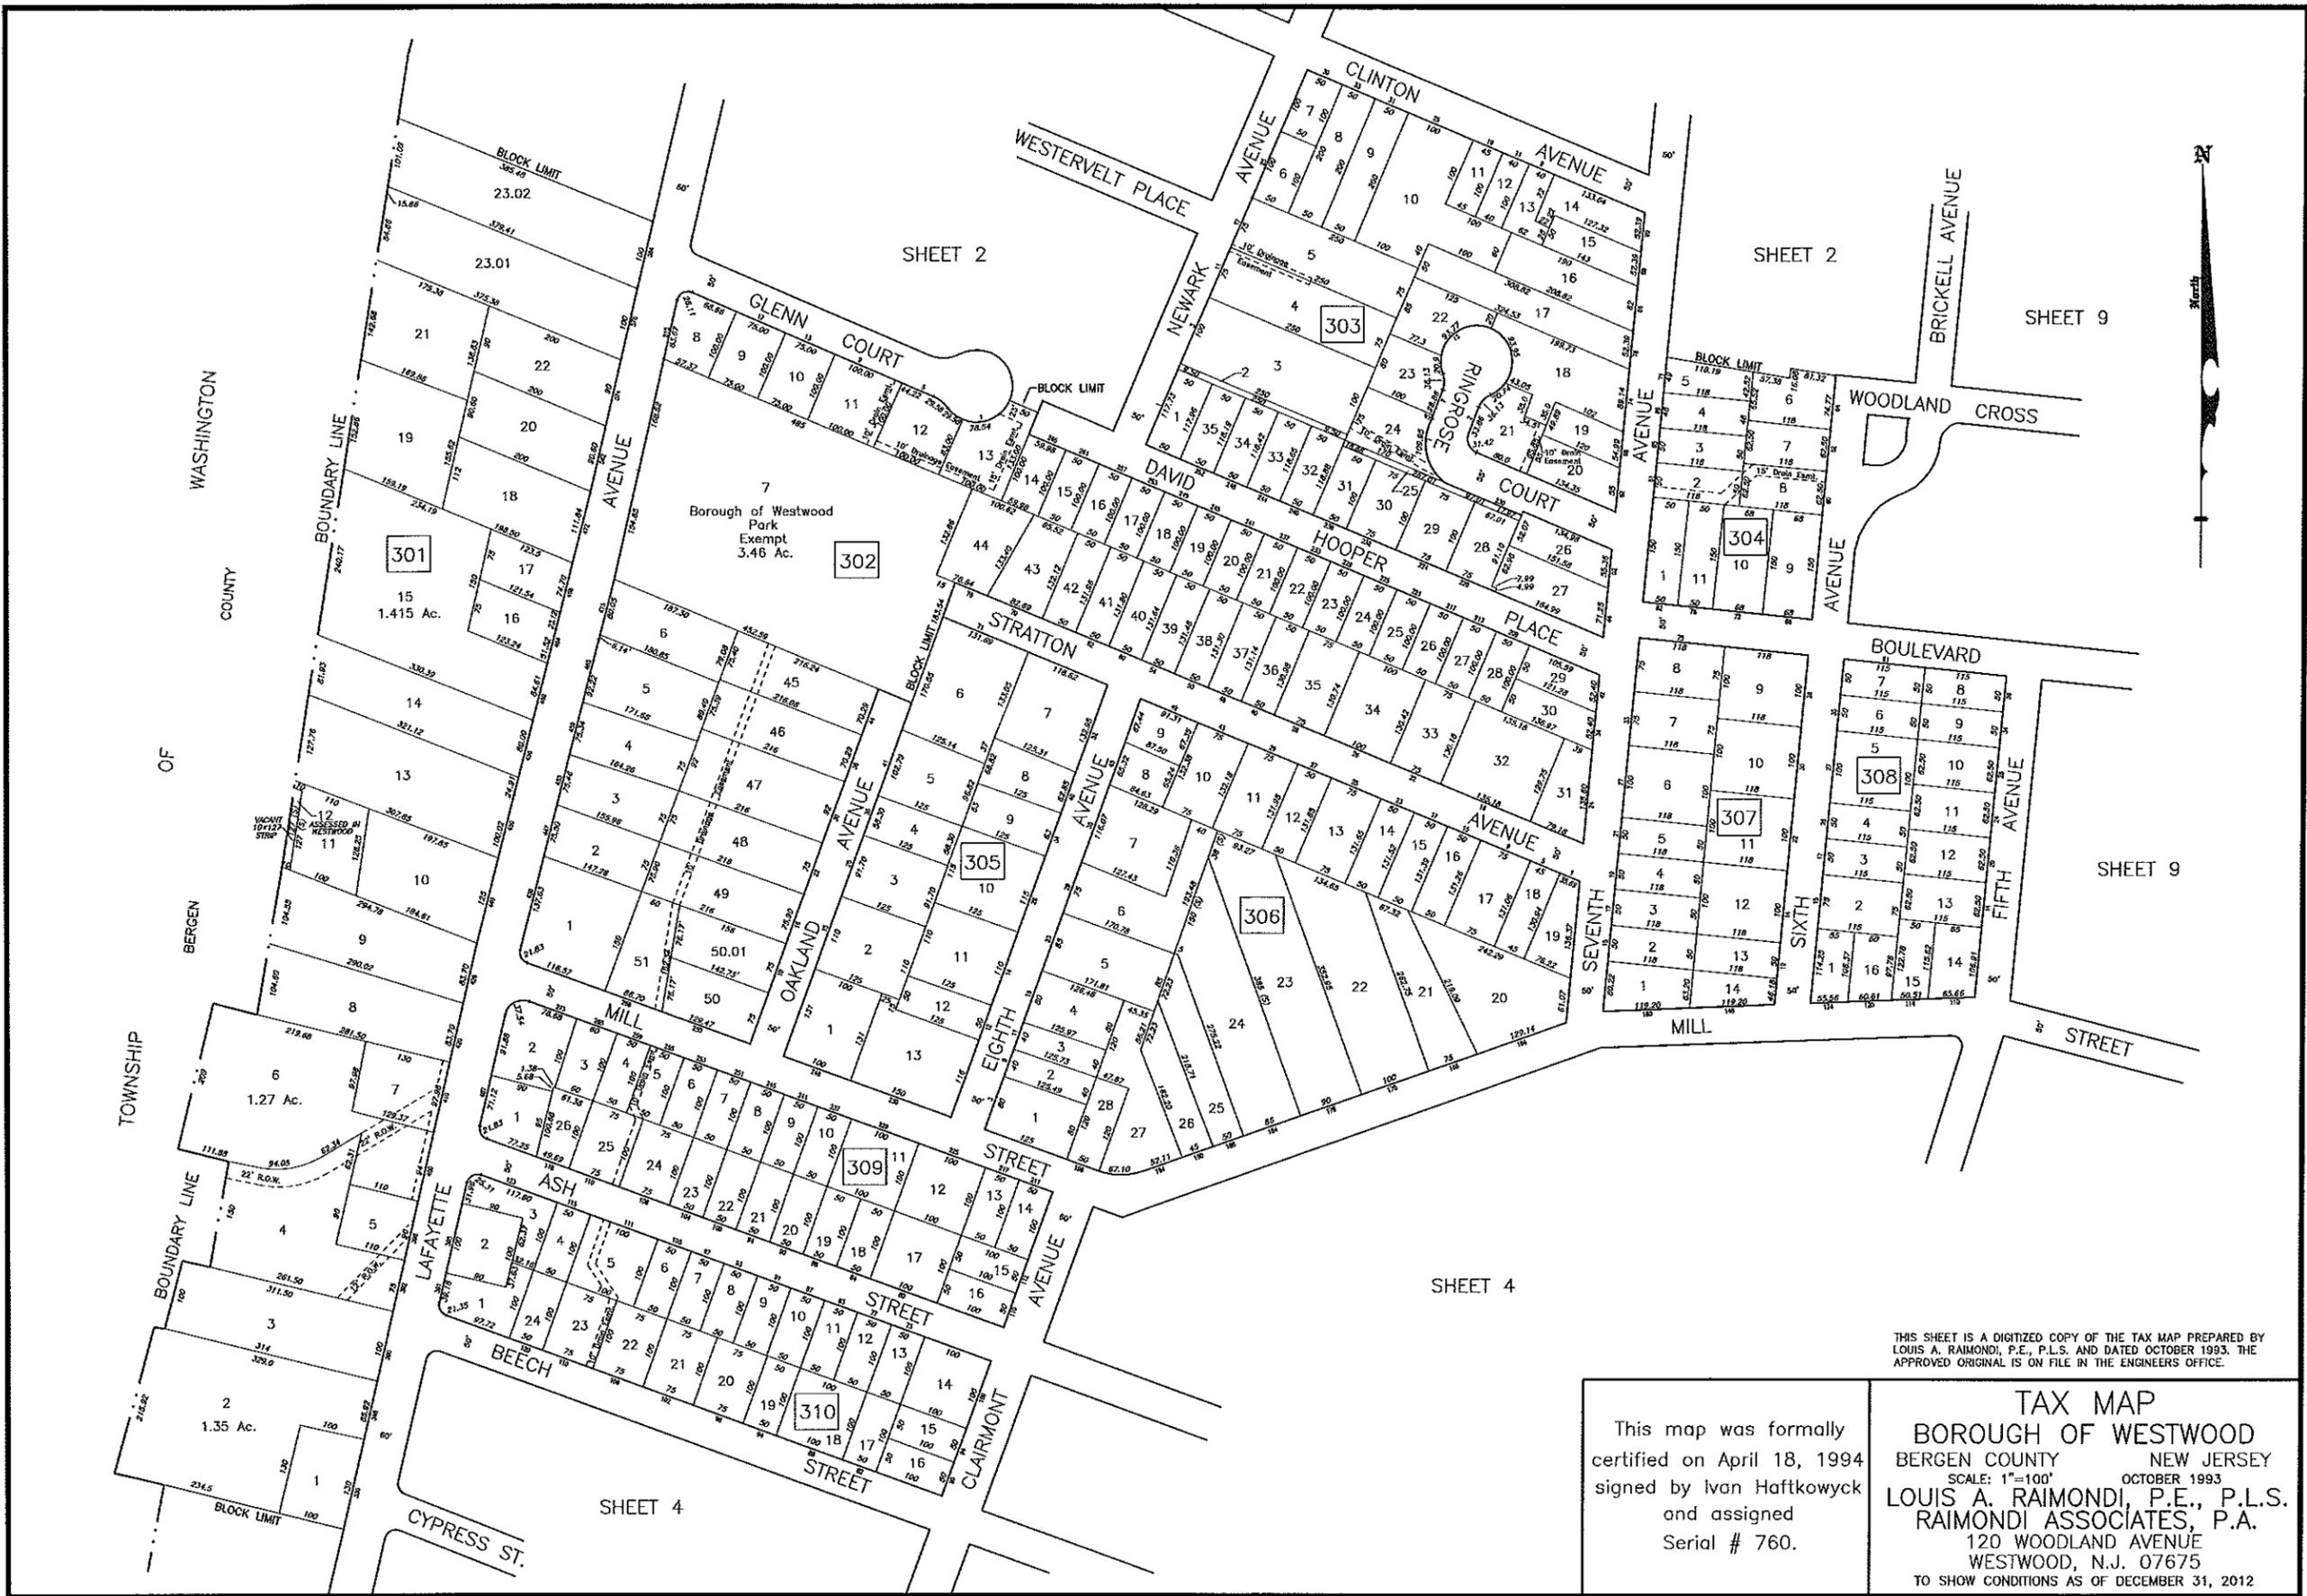

THIS SHEET IS A DIGITIZED COPY OF THE TAX MAP PREPARED BY LOUIS A. RAIMONDI, P.E., P.L.S. AND DATED OCTOBER 1993. THE APPROVED ORIGINAL IS ON FILE IN THE ENGINEERS OFFICE.

This map was formally certified on April 18, 1994 signed by Ivan Haftkowsky and assigned Serial # 760.

TAX MAP
BOROUGH OF WESTWOOD
 BERGEN COUNTY NEW JERSEY
 SCALE: 1"=100' OCTOBER 1993
 LOUIS A. RAIMONDI, P.E., P.L.S.
 RAIMONDI ASSOCIATES, P.A.
 120 WOODLAND AVENUE
 WESTWOOD, N.J. 07675
 TO SHOW CONDITIONS AS OF DECEMBER 31, 2012

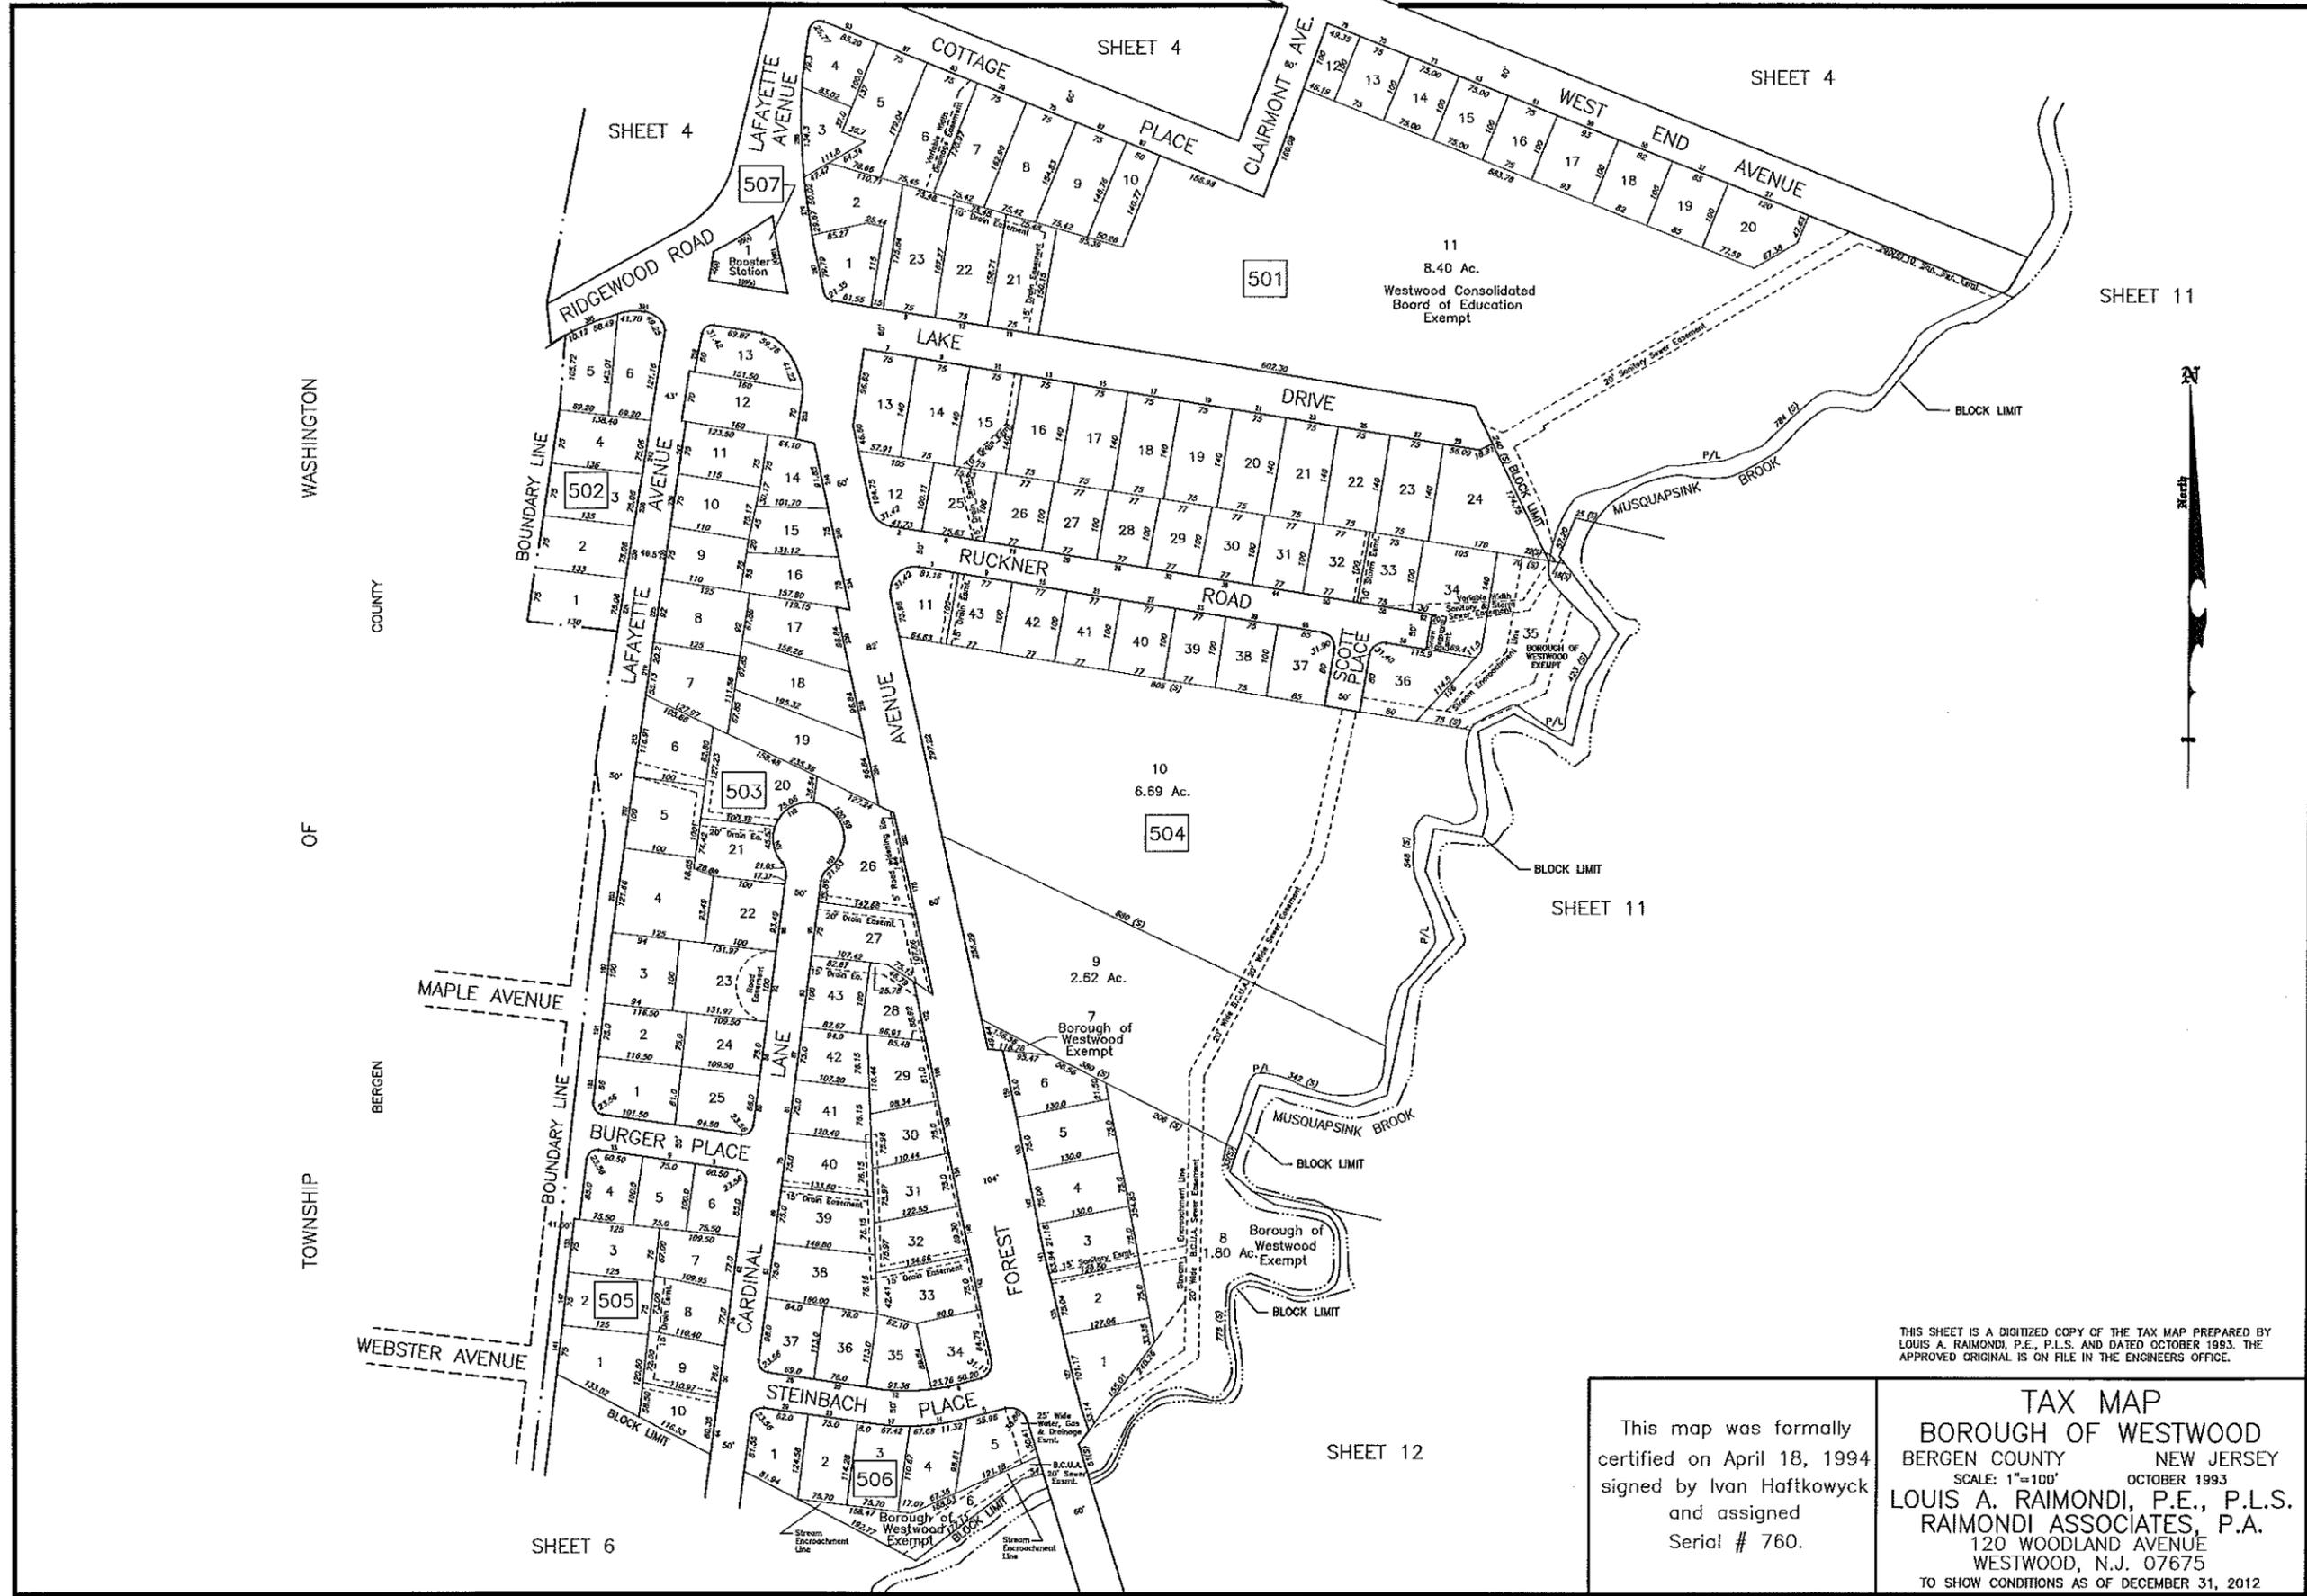


WASHINGTON COUNTY OF BERGEN TOWNSHIP

THIS SHEET IS A DIGITIZED COPY OF THE TAX MAP PREPARED BY LOUIS A. RAIMONDI, P.E., P.L.S. AND DATED OCTOBER 1993. THE APPROVED ORIGINAL IS ON FILE IN THE ENGINEERS OFFICE.

This map was formally certified on April 18, 1994 signed by Ivan Hafkowiyc and assigned Serial # 760.

TAX MAP
BOROUGH OF WESTWOOD
 BERGEN COUNTY NEW JERSEY
 SCALE: 1"=100' OCTOBER 1993
 LOUIS A. RAIMONDI, P.E., P.L.S.
 RAIMONDI ASSOCIATES, P.A.
 120 WOODLAND AVENUE
 WESTWOOD, N.J. 07675
 TO SHOW CONDITIONS AS OF DECEMBER 31, 2012

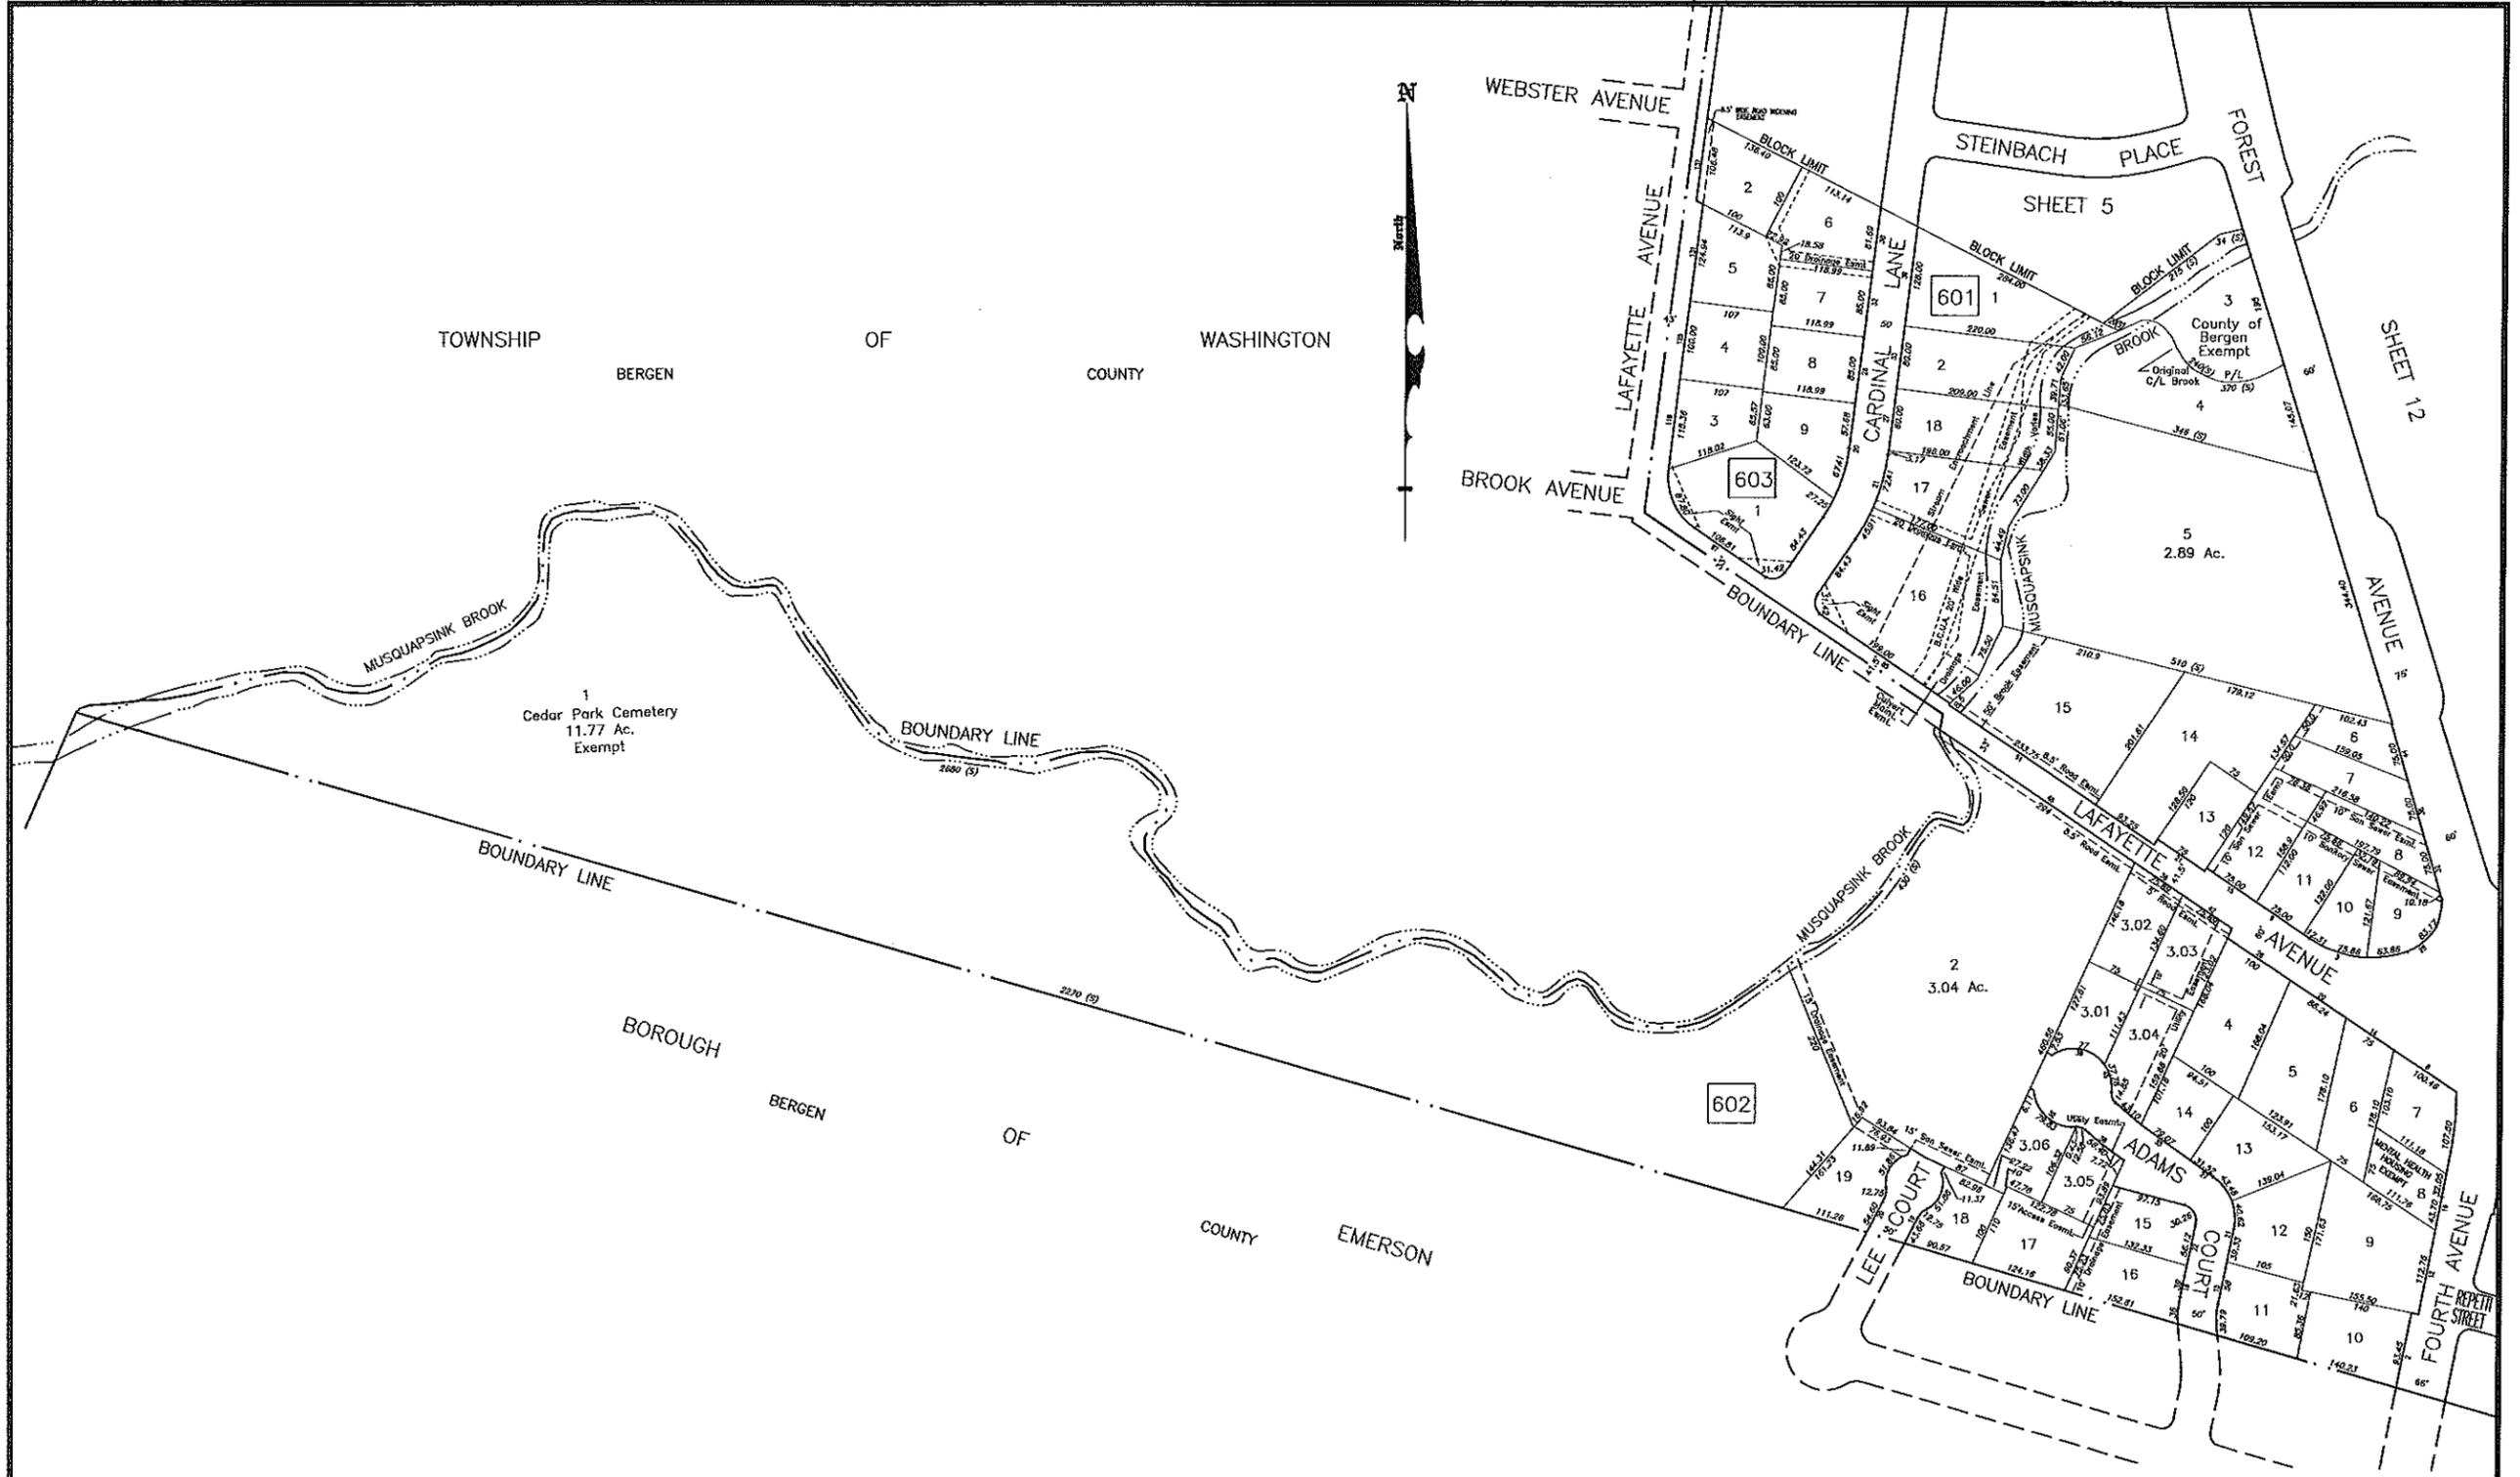

TOWNSHIP BERGEN OF COUNTY WASHINGTON


BOROUGH BERGEN OF COUNTY EMERSON



TAX MAP
 BOROUGH OF WESTWOOD
 BERGEN COUNTY NEW JERSEY
 SCALE: 1"=100' OCTOBER 1993
 LOUIS A. RAIMONDI, P.E., P.L.S.
 RAIMONDI ASSOCIATES, P.A.
 120 WOODLAND AVENUE
 WESTWOOD, N.J. 07675
 TO SHOW CONDITIONS AS OF DECEMBER 31, 2012

This map was formally certified on April 18, 1994 signed by Ivan Haftkowyc and assigned Serial # 760.


THIS SHEET IS A DIGITIZED COPY OF THE TAX MAP PREPARED BY LOUIS A. RAIMONDI, P.E., P.L.S. AND DATED OCTOBER 1993. THE APPROVED ORIGINAL IS ON FILE IN THE ENGINEERS OFFICE.

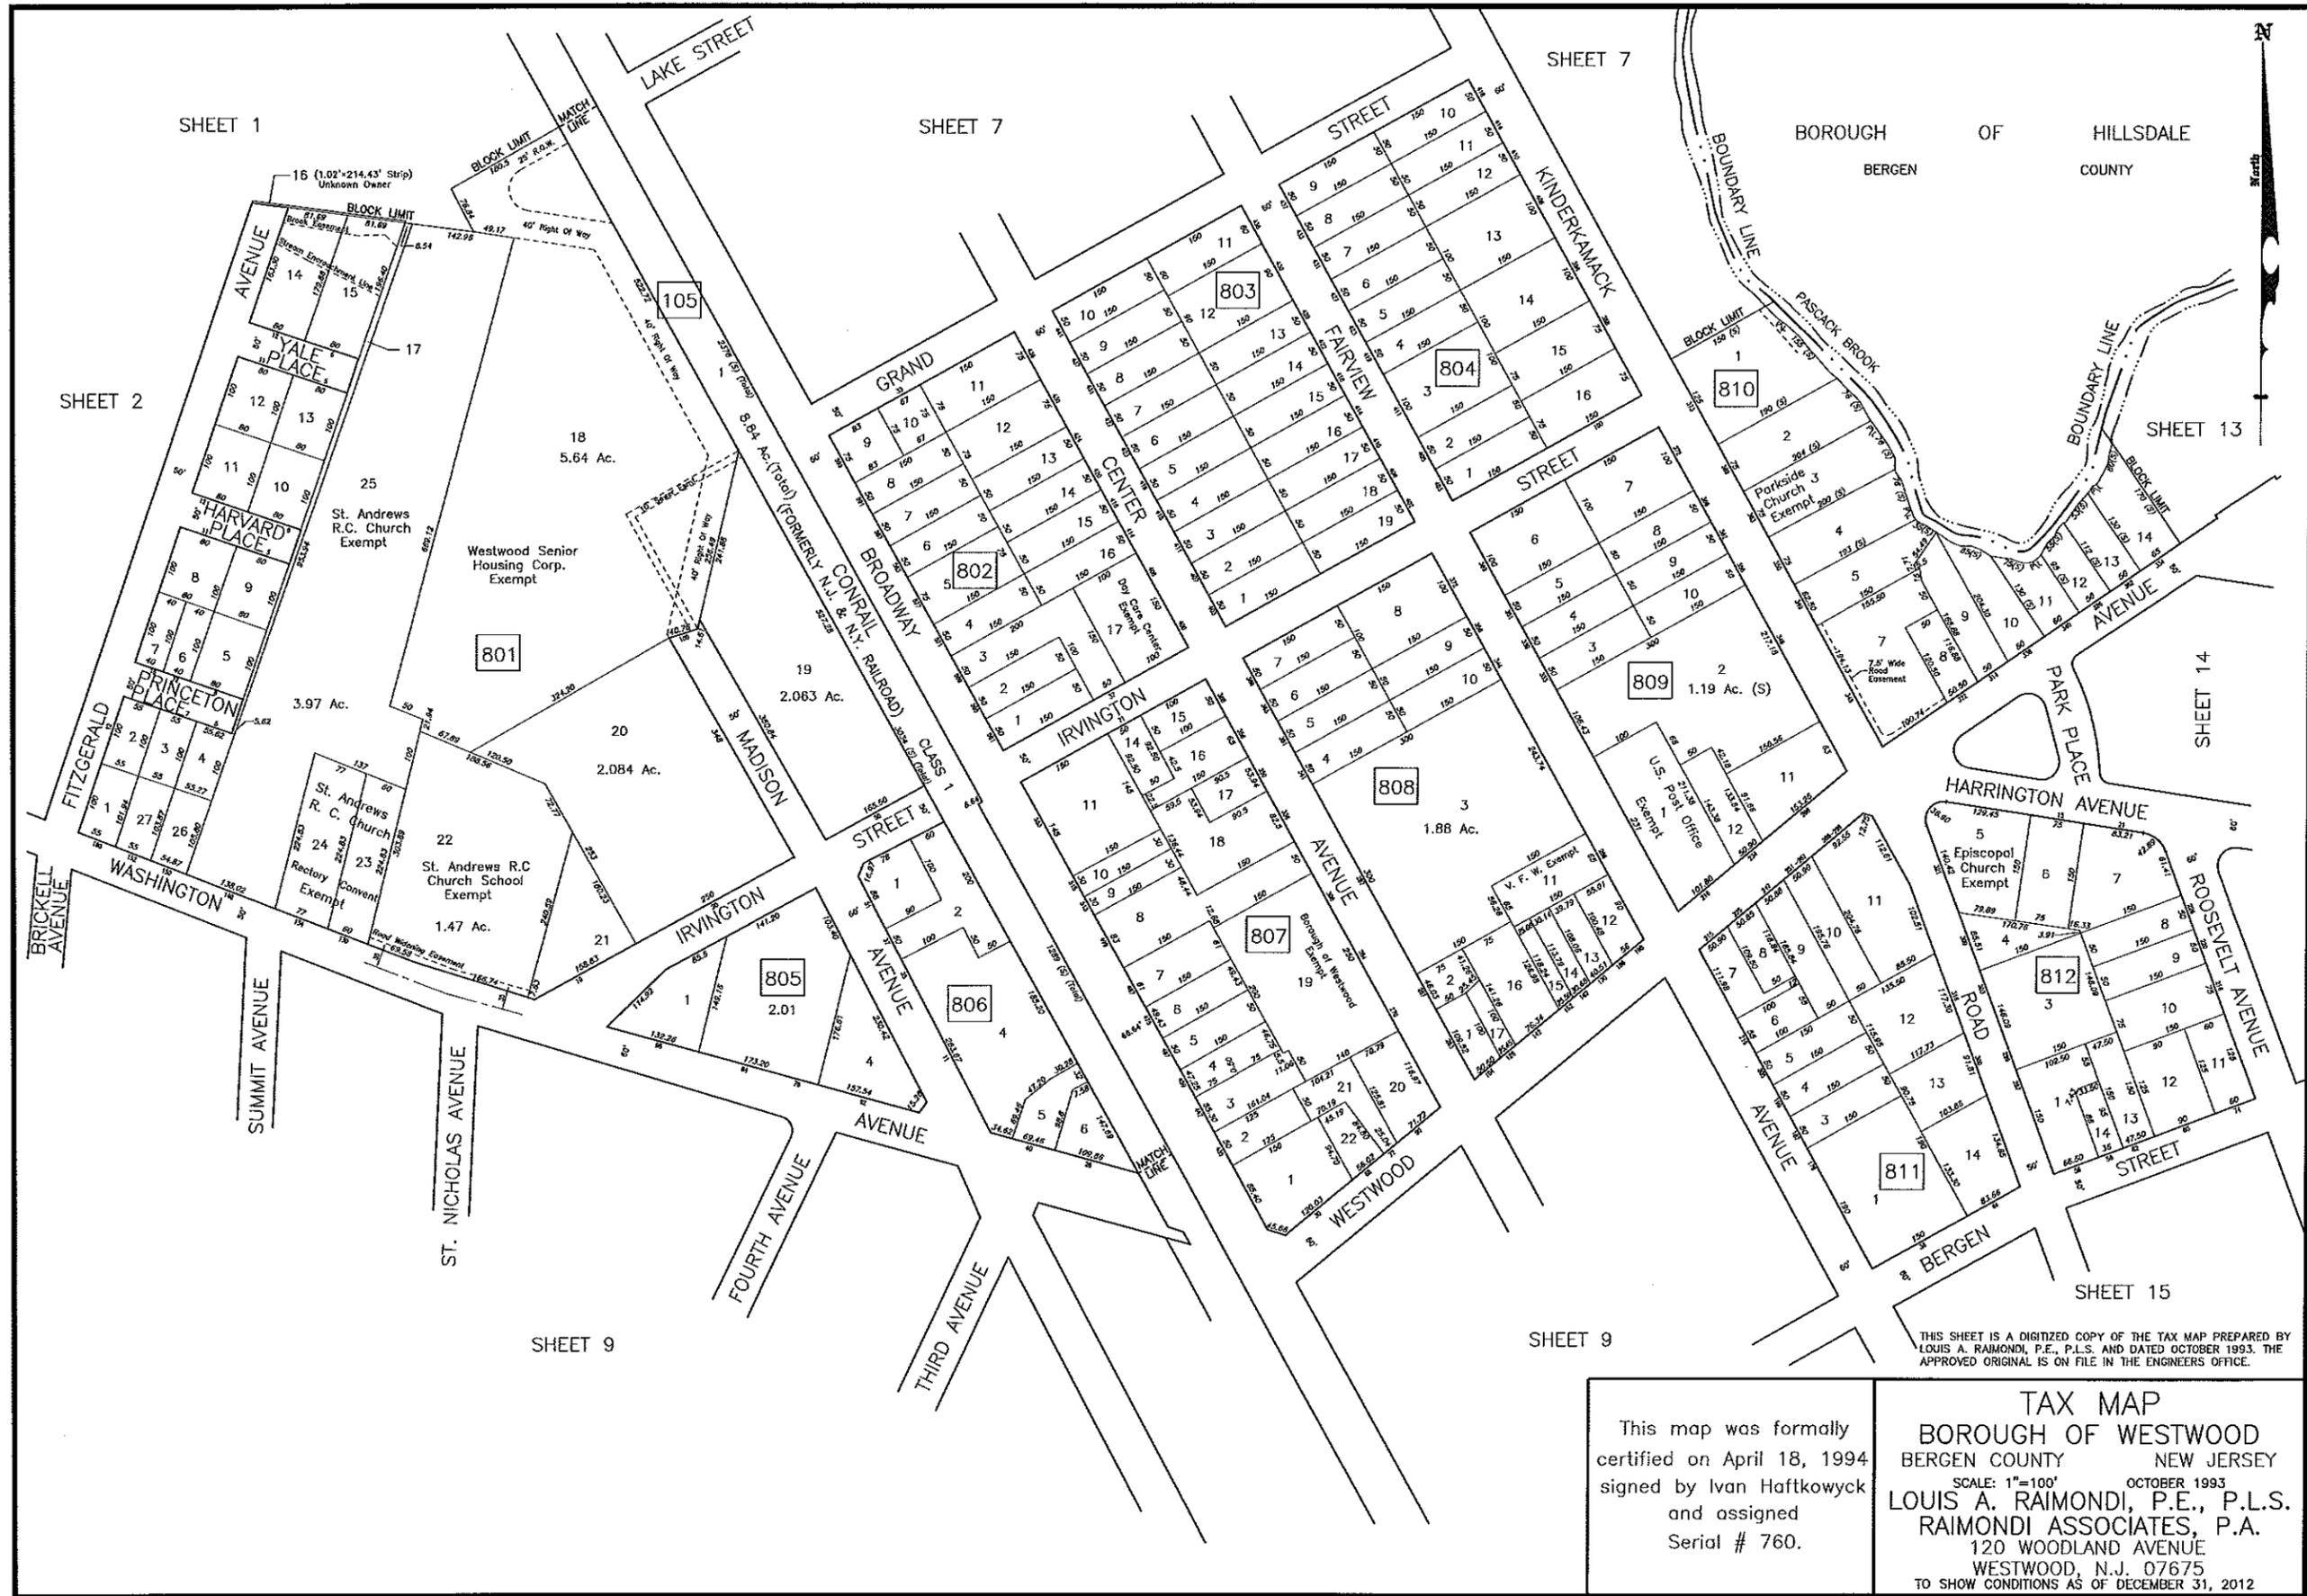

THIS SHEET IS A DIGITIZED COPY OF THE TAX MAP PREPARED BY LOUIS A. RAIMONDI, P.E., P.L.S. AND DATED OCTOBER 1993. THE APPROVED ORIGINAL IS ON FILE IN THE ENGINEERS OFFICE.

This map was formally certified on April 18, 1994 signed by Ivan Haftkowsky and assigned Serial # 760.

TAX MAP
 BOROUGH OF WESTWOOD
 BERGEN COUNTY NEW JERSEY
 SCALE: 1"=100' OCTOBER 1993
 LOUIS A. RAIMONDI, P.E., P.L.S.
 RAIMONDI ASSOCIATES, P.A.
 120 WOODLAND AVENUE
 WESTWOOD, N.J. 07675
 TO SHOW CONDITIONS AS OF DECEMBER 31, 2012

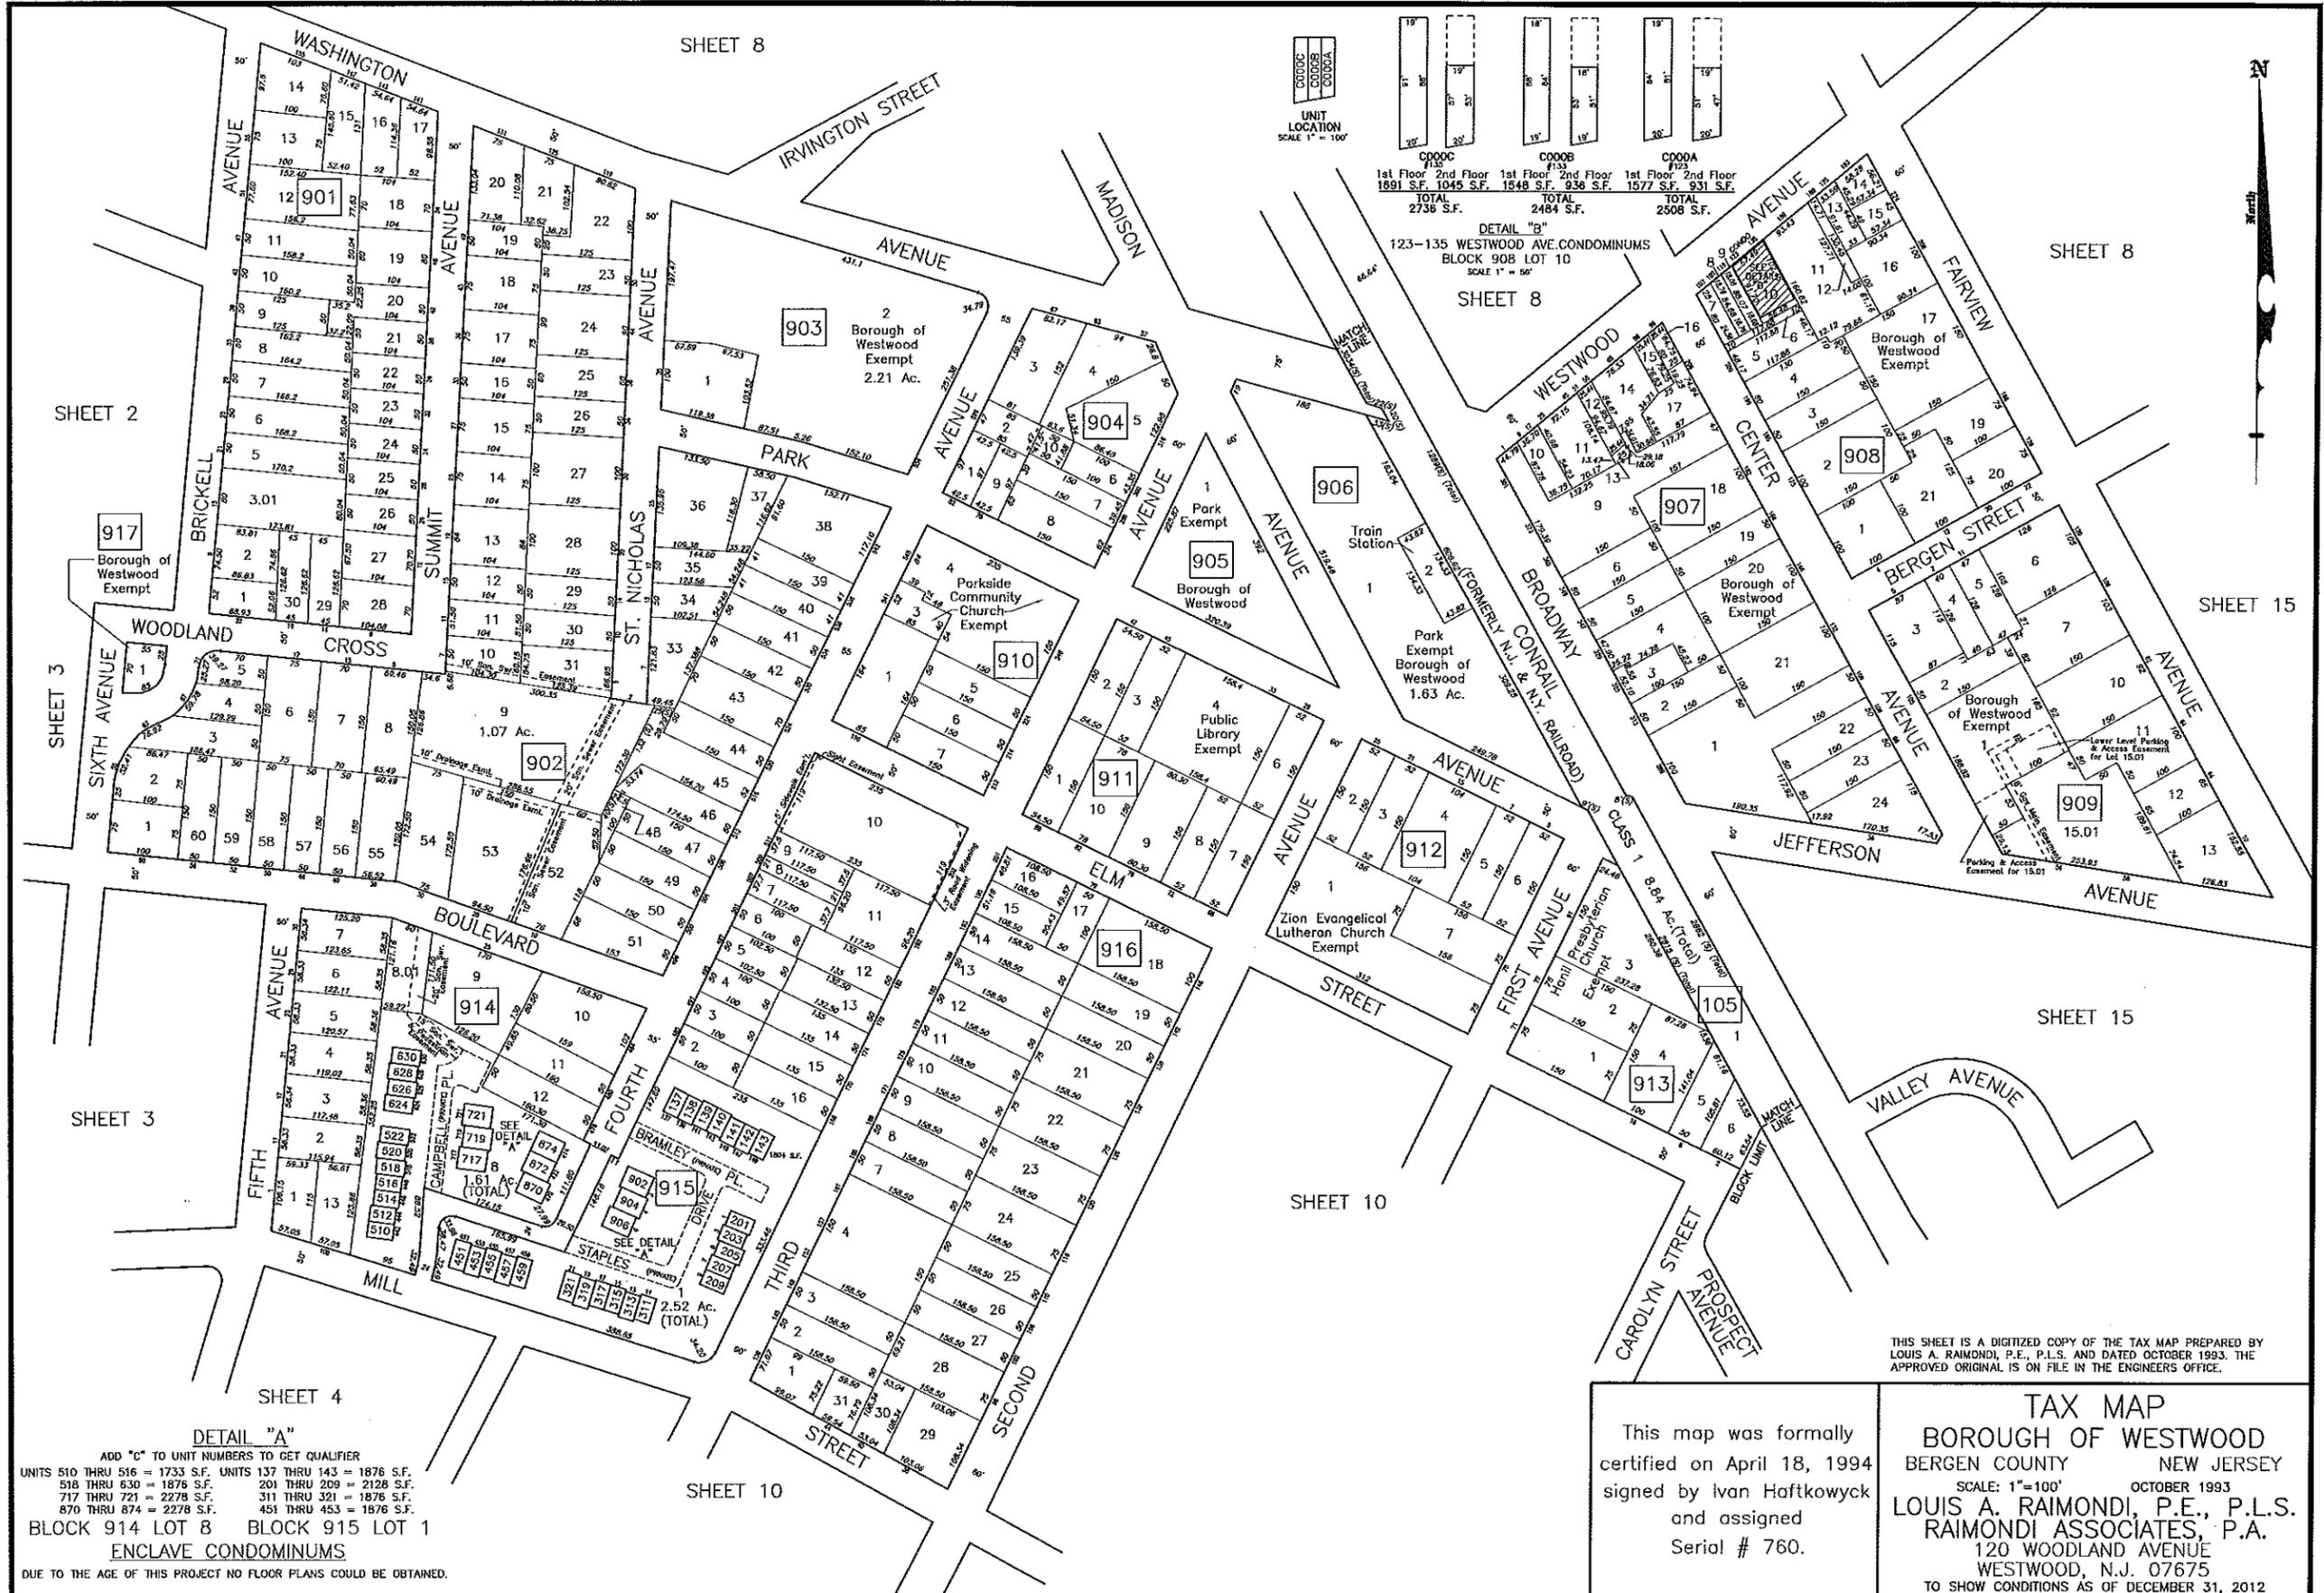

UNIT LOCATION SCALE 1" = 100'

| | | | | | |
|-----|-----|-----|-----|-----|-----|
| 18' | 18' | 18' | 18' | 18' | 18' |
| 18' | 18' | 18' | 18' | 18' | 18' |
| 18' | 18' | 18' | 18' | 18' | 18' |
| 18' | 18' | 18' | 18' | 18' | 18' |

C000C #133
1st Floor 2nd Floor 1st Floor 2nd Floor 1st Floor 2nd Floor
1891 S.F. 1045 S.F. 1848 S.F. 936 S.F. 1577 S.F. 931 S.F.
TOTAL 2736 S.F. TOTAL 2484 S.F. TOTAL 2508 S.F.

DETAIL "B"
123-135 WESTWOOD AVE. CONDOMINIUMS
BLOCK 908 LOT 10
SCALE 1" = 50'


DETAIL "A"
ADD "C" TO UNIT NUMBERS TO GET QUALIFIER
UNITS 510 THRU 516 = 1733 S.F. UNITS 137 THRU 143 = 1876 S.F.
518 THRU 530 = 1876 S.F. 201 THRU 209 = 2128 S.F.
717 THRU 721 = 2278 S.F. 311 THRU 321 = 1876 S.F.
870 THRU 874 = 2278 S.F. 451 THRU 453 = 1876 S.F.

BLOCK 914 LOT 8 BLOCK 915 LOT 1
ENCLAVE CONDOMINIUMS
DUE TO THE AGE OF THIS PROJECT NO FLOOR PLANS COULD BE OBTAINED.

This map was formally certified on April 18, 1994 signed by Ivan Haftkowsky and assigned Serial # 760.

TAX MAP
BOROUGH OF WESTWOOD
BERGEN COUNTY NEW JERSEY
SCALE: 1"=100' OCTOBER 1993
LOUIS A. RAIMONDI, P.E., P.L.S.
RAIMONDI ASSOCIATES, P.A.
120 WOODLAND AVENUE
WESTWOOD, N.J. 07675
TO SHOW CONDITIONS AS OF DECEMBER 31, 2012

THIS SHEET IS A DIGITIZED COPY OF THE TAX MAP PREPARED BY LOUIS A. RAIMONDI, P.E., P.L.S. AND DATED OCTOBER 1993. THE APPROVED ORIGINAL IS ON FILE IN THE ENGINEERS OFFICE.

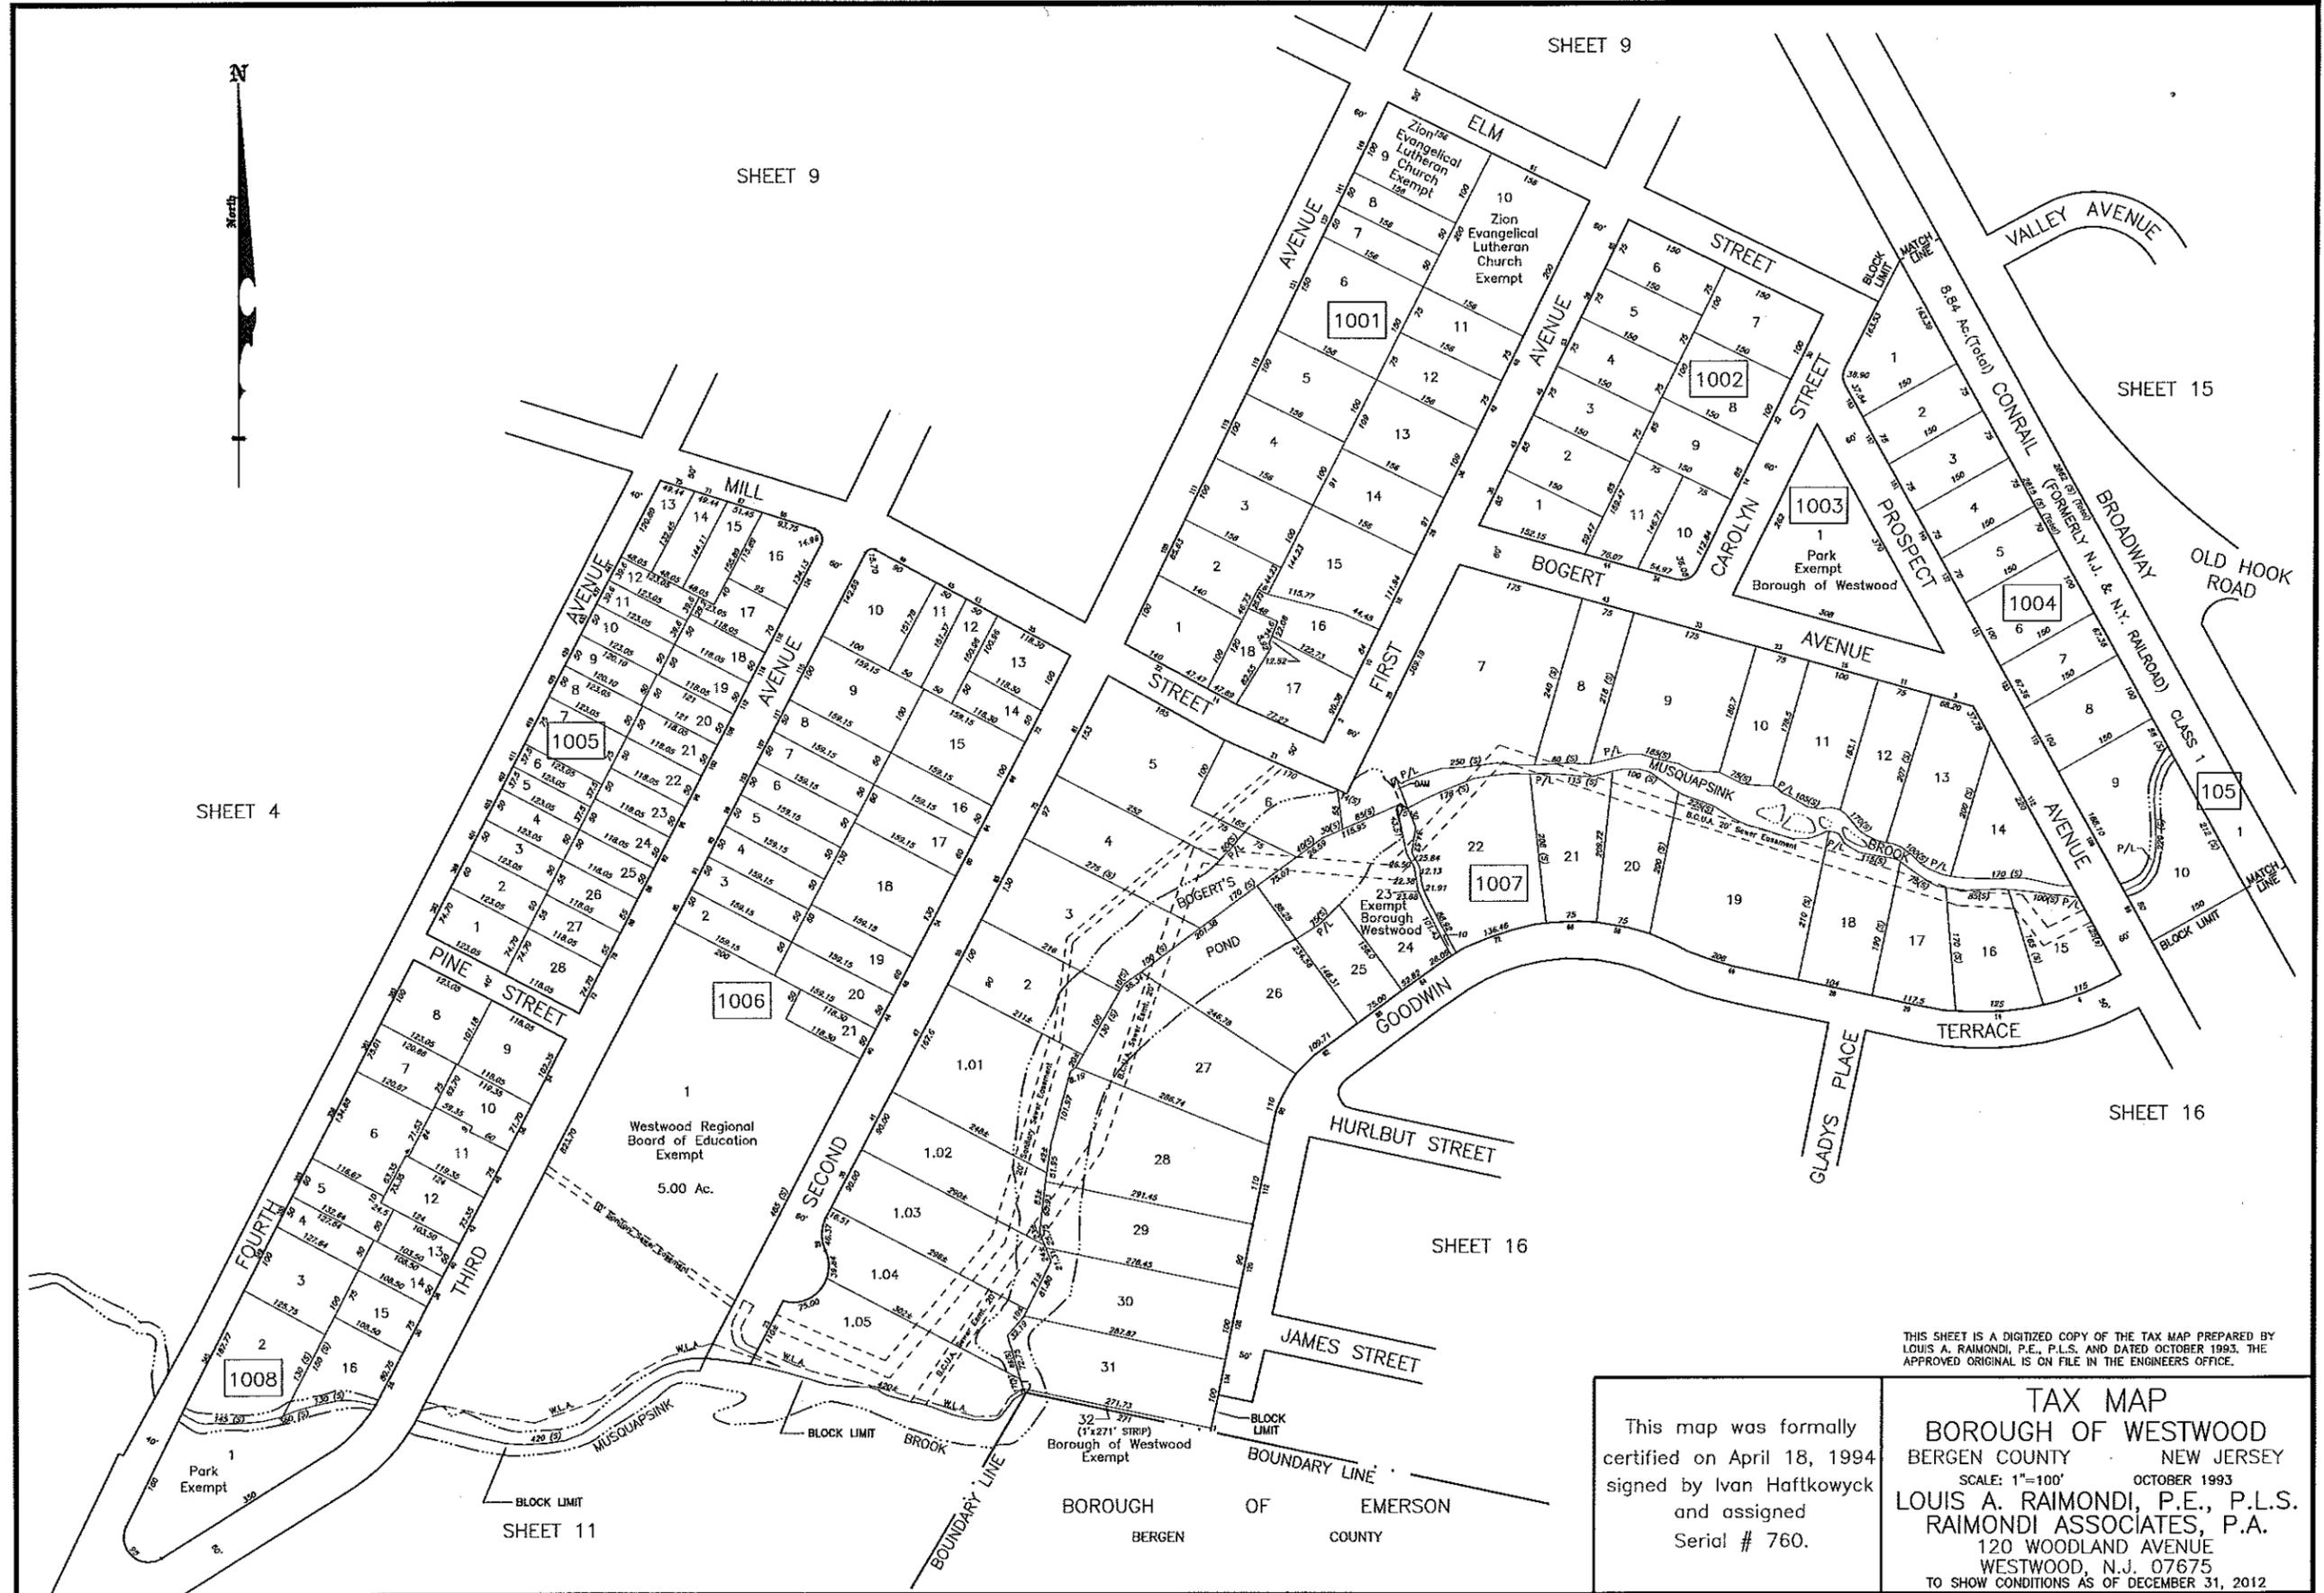

SHEET 4

SHEET 9

SHEET 9

SHEET 15

SHEET 16


SHEET 11

SHEET 16

THIS SHEET IS A DIGITIZED COPY OF THE TAX MAP PREPARED BY LOUIS A. RAIMONDI, P.E., P.L.S. AND DATED OCTOBER 1993. THE APPROVED ORIGINAL IS ON FILE IN THE ENGINEERS OFFICE.

This map was formally certified on April 18, 1994 signed by Ivan Haftkowsky and assigned Serial # 760.


TAX MAP
BOROUGH OF WESTWOOD
 BERGEN COUNTY NEW JERSEY
 SCALE: 1"=100'
 OCTOBER 1993
 LOUIS A. RAIMONDI, P.E., P.L.S.
 RAIMONDI ASSOCIATES, P.A.
 120 WOODLAND AVENUE
 WESTWOOD, N.J. 07675
 TO SHOW CONDITIONS AS OF DECEMBER 31, 2012

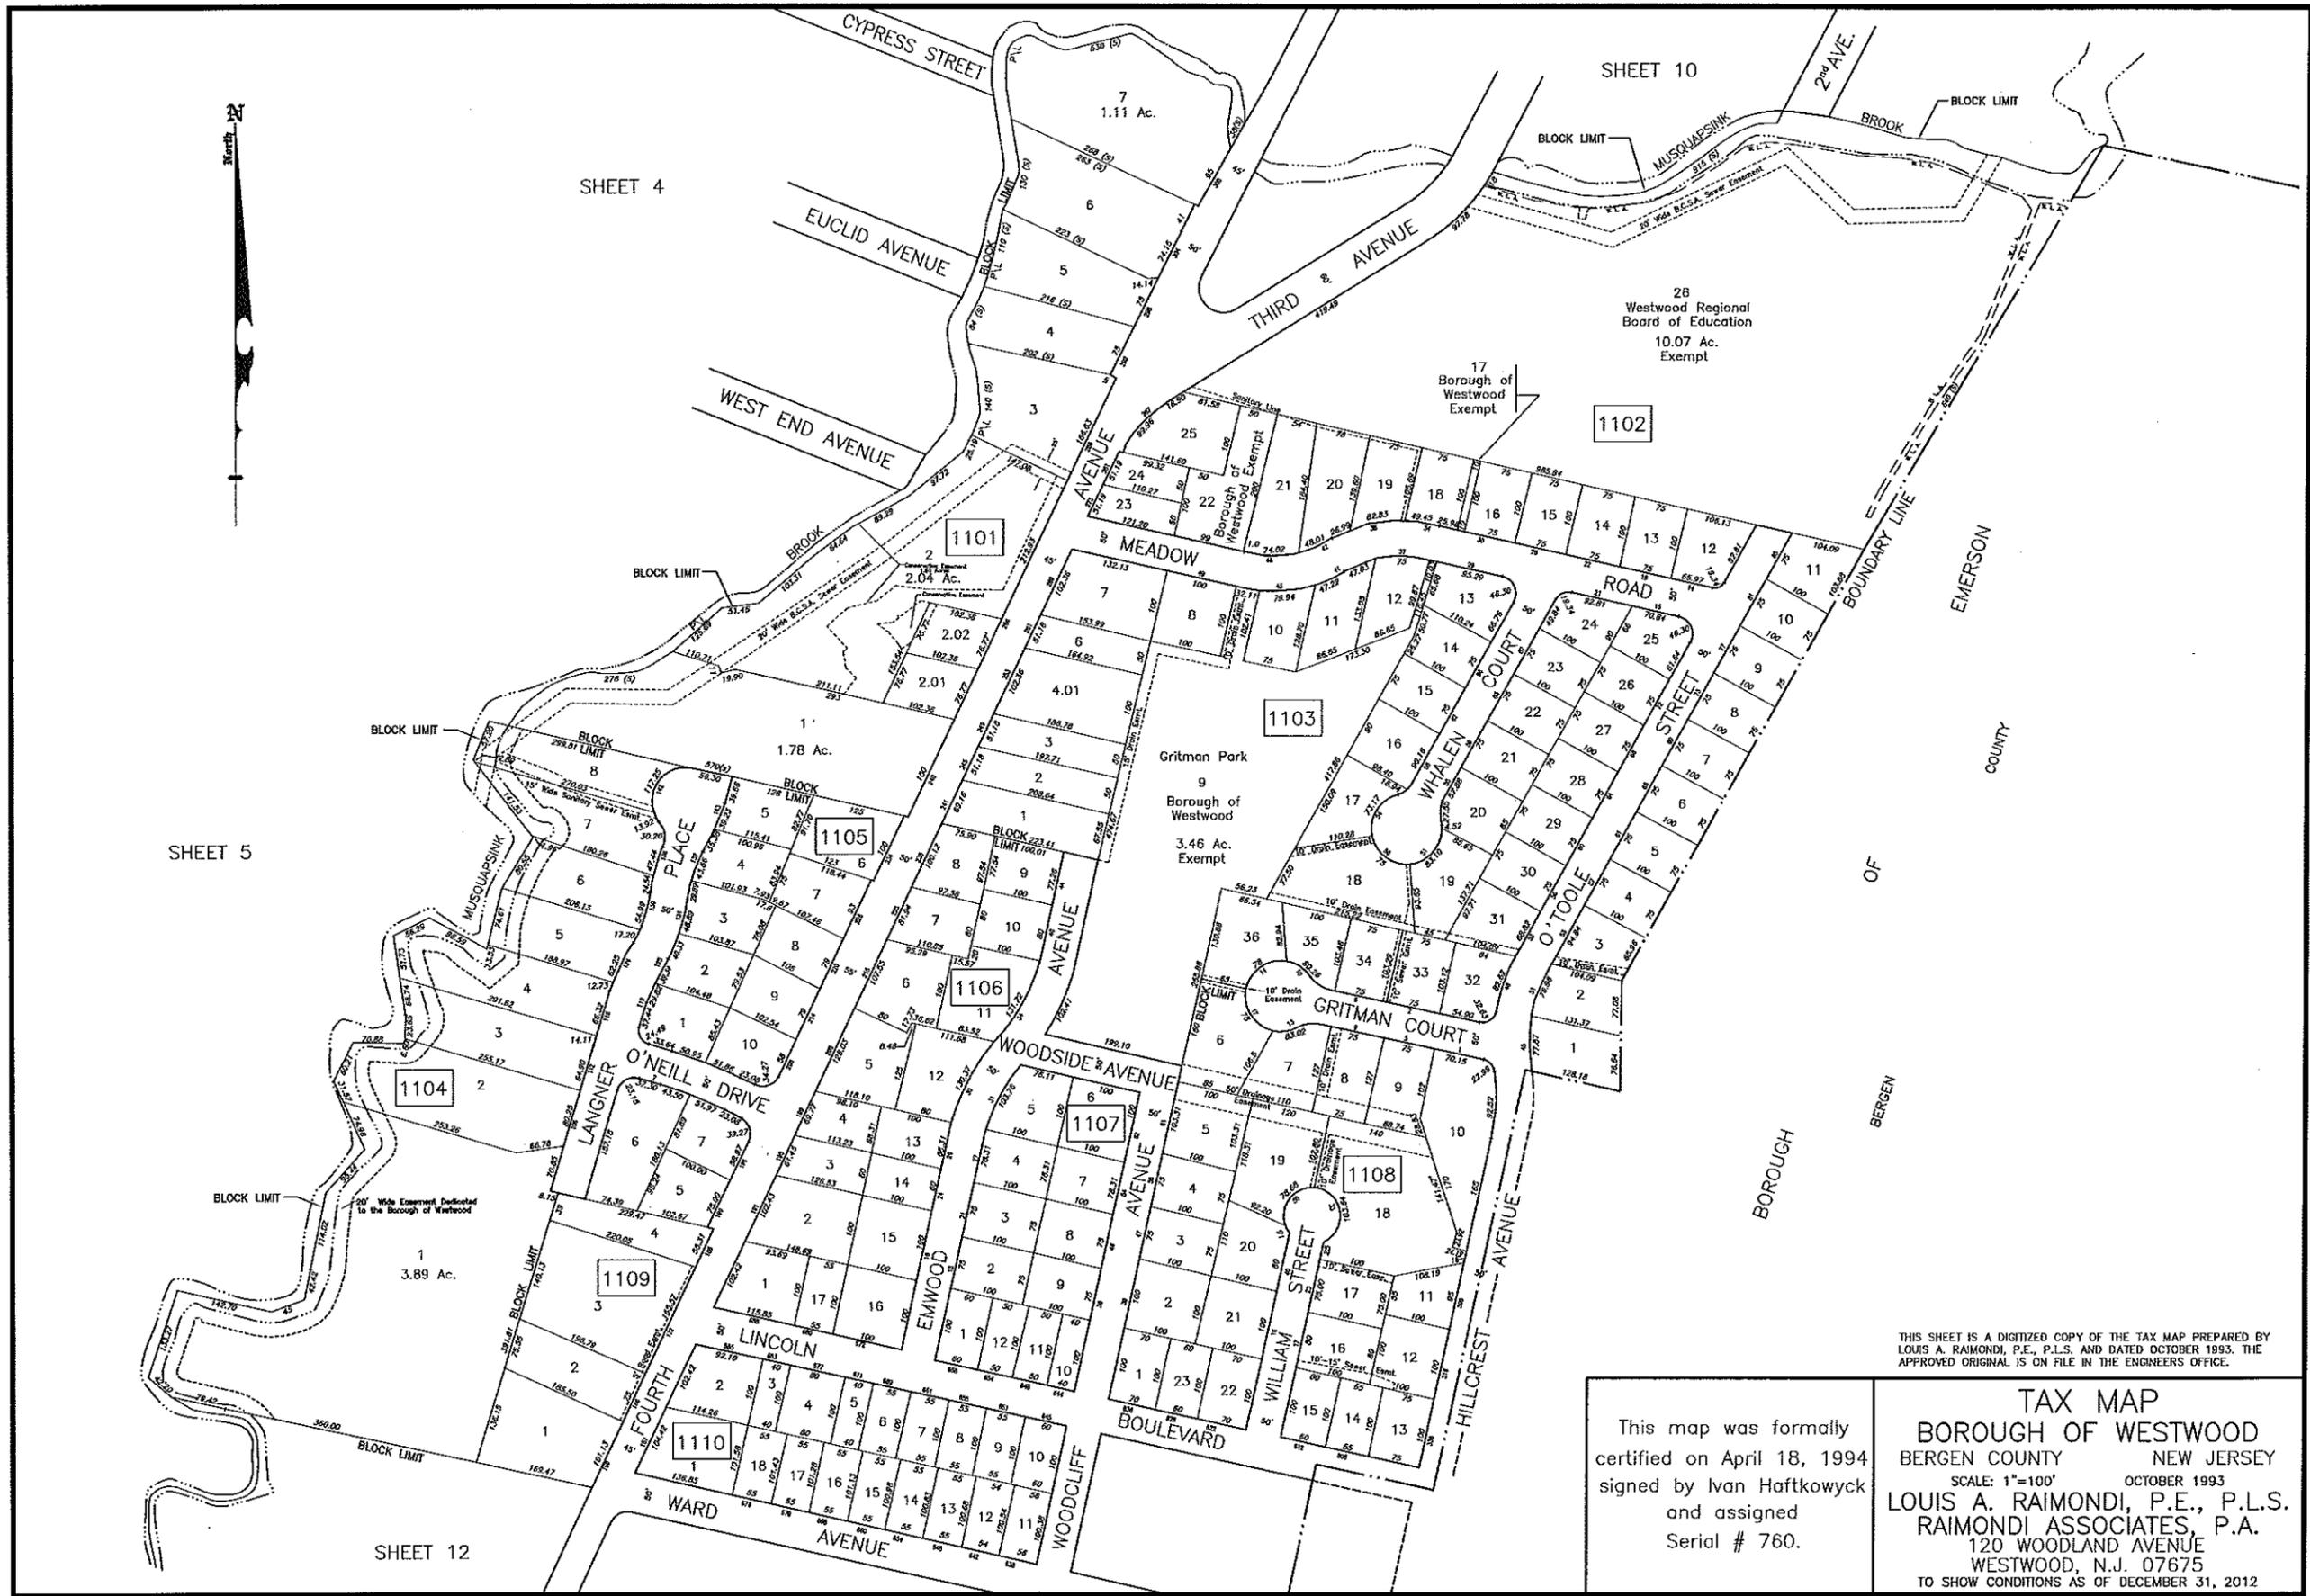

THIS SHEET IS A DIGITIZED COPY OF THE TAX MAP PREPARED BY LOUIS A. RAIMONDI, P.E., P.L.S. AND DATED OCTOBER 1993. THE APPROVED ORIGINAL IS ON FILE IN THE ENGINEERS OFFICE.

This map was formally certified on April 18, 1994 signed by Ivan Haftkowsky and assigned Serial # 760.


TAX MAP
BOROUGH OF WESTWOOD
 BERGEN COUNTY NEW JERSEY
 SCALE: 1"=100' OCTOBER 1993
 LOUIS A. RAIMONDI, P.E., P.L.S.
 RAIMONDI ASSOCIATES, P.A.
 120 WOODLAND AVENUE
 WESTWOOD, N.J. 07675
 TO SHOW CONDITIONS AS OF DECEMBER 31, 2012

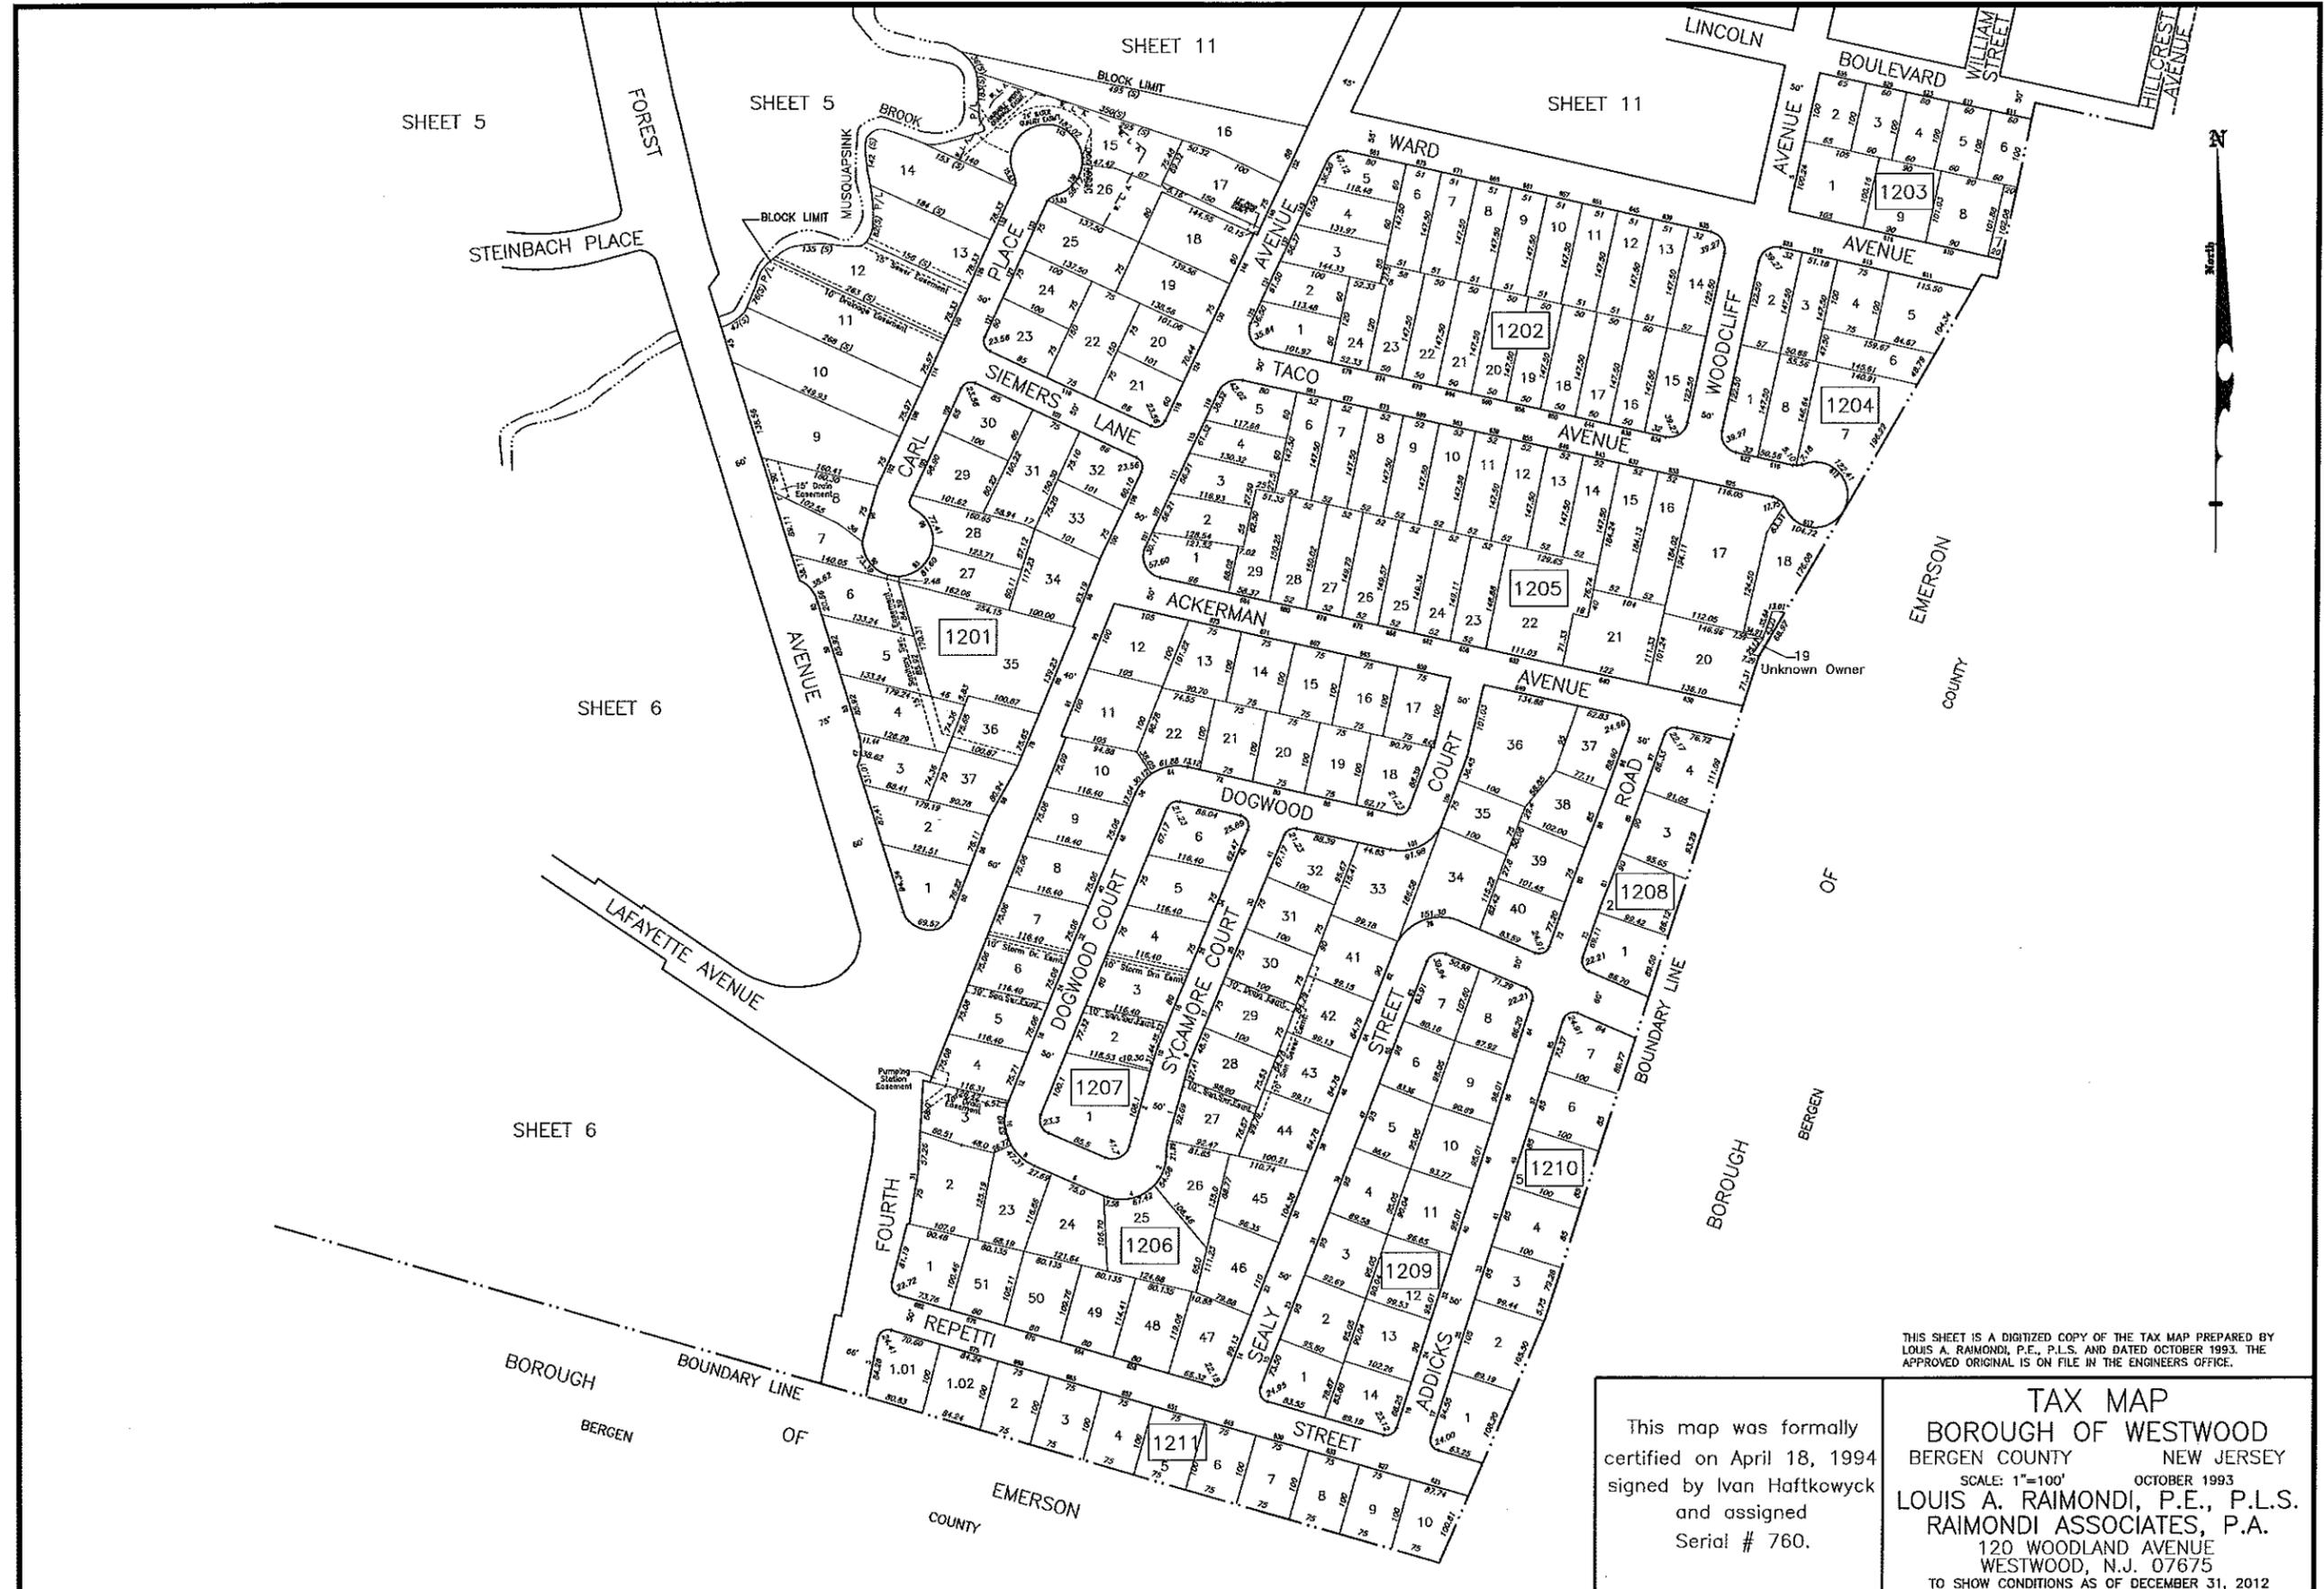

THIS SHEET IS A DIGITIZED COPY OF THE TAX MAP PREPARED BY LOUIS A. RAIMONDI, P.E., P.L.S. AND DATED OCTOBER 1993. THE APPROVED ORIGINAL IS ON FILE IN THE ENGINEERS OFFICE.

This map was formally certified on April 18, 1994 signed by Ivan Haftkowsky and assigned Serial # 760.

TAX MAP
BOROUGH OF WESTWOOD
 BERGEN COUNTY NEW JERSEY
 SCALE: 1"=100' OCTOBER 1993
 LOUIS A. RAIMONDI, P.E., P.L.S.
 RAIMONDI ASSOCIATES, P.A.
 120 WOODLAND AVENUE
 WESTWOOD, N.J. 07675
 TO SHOW CONDITIONS AS OF DECEMBER 31, 2012

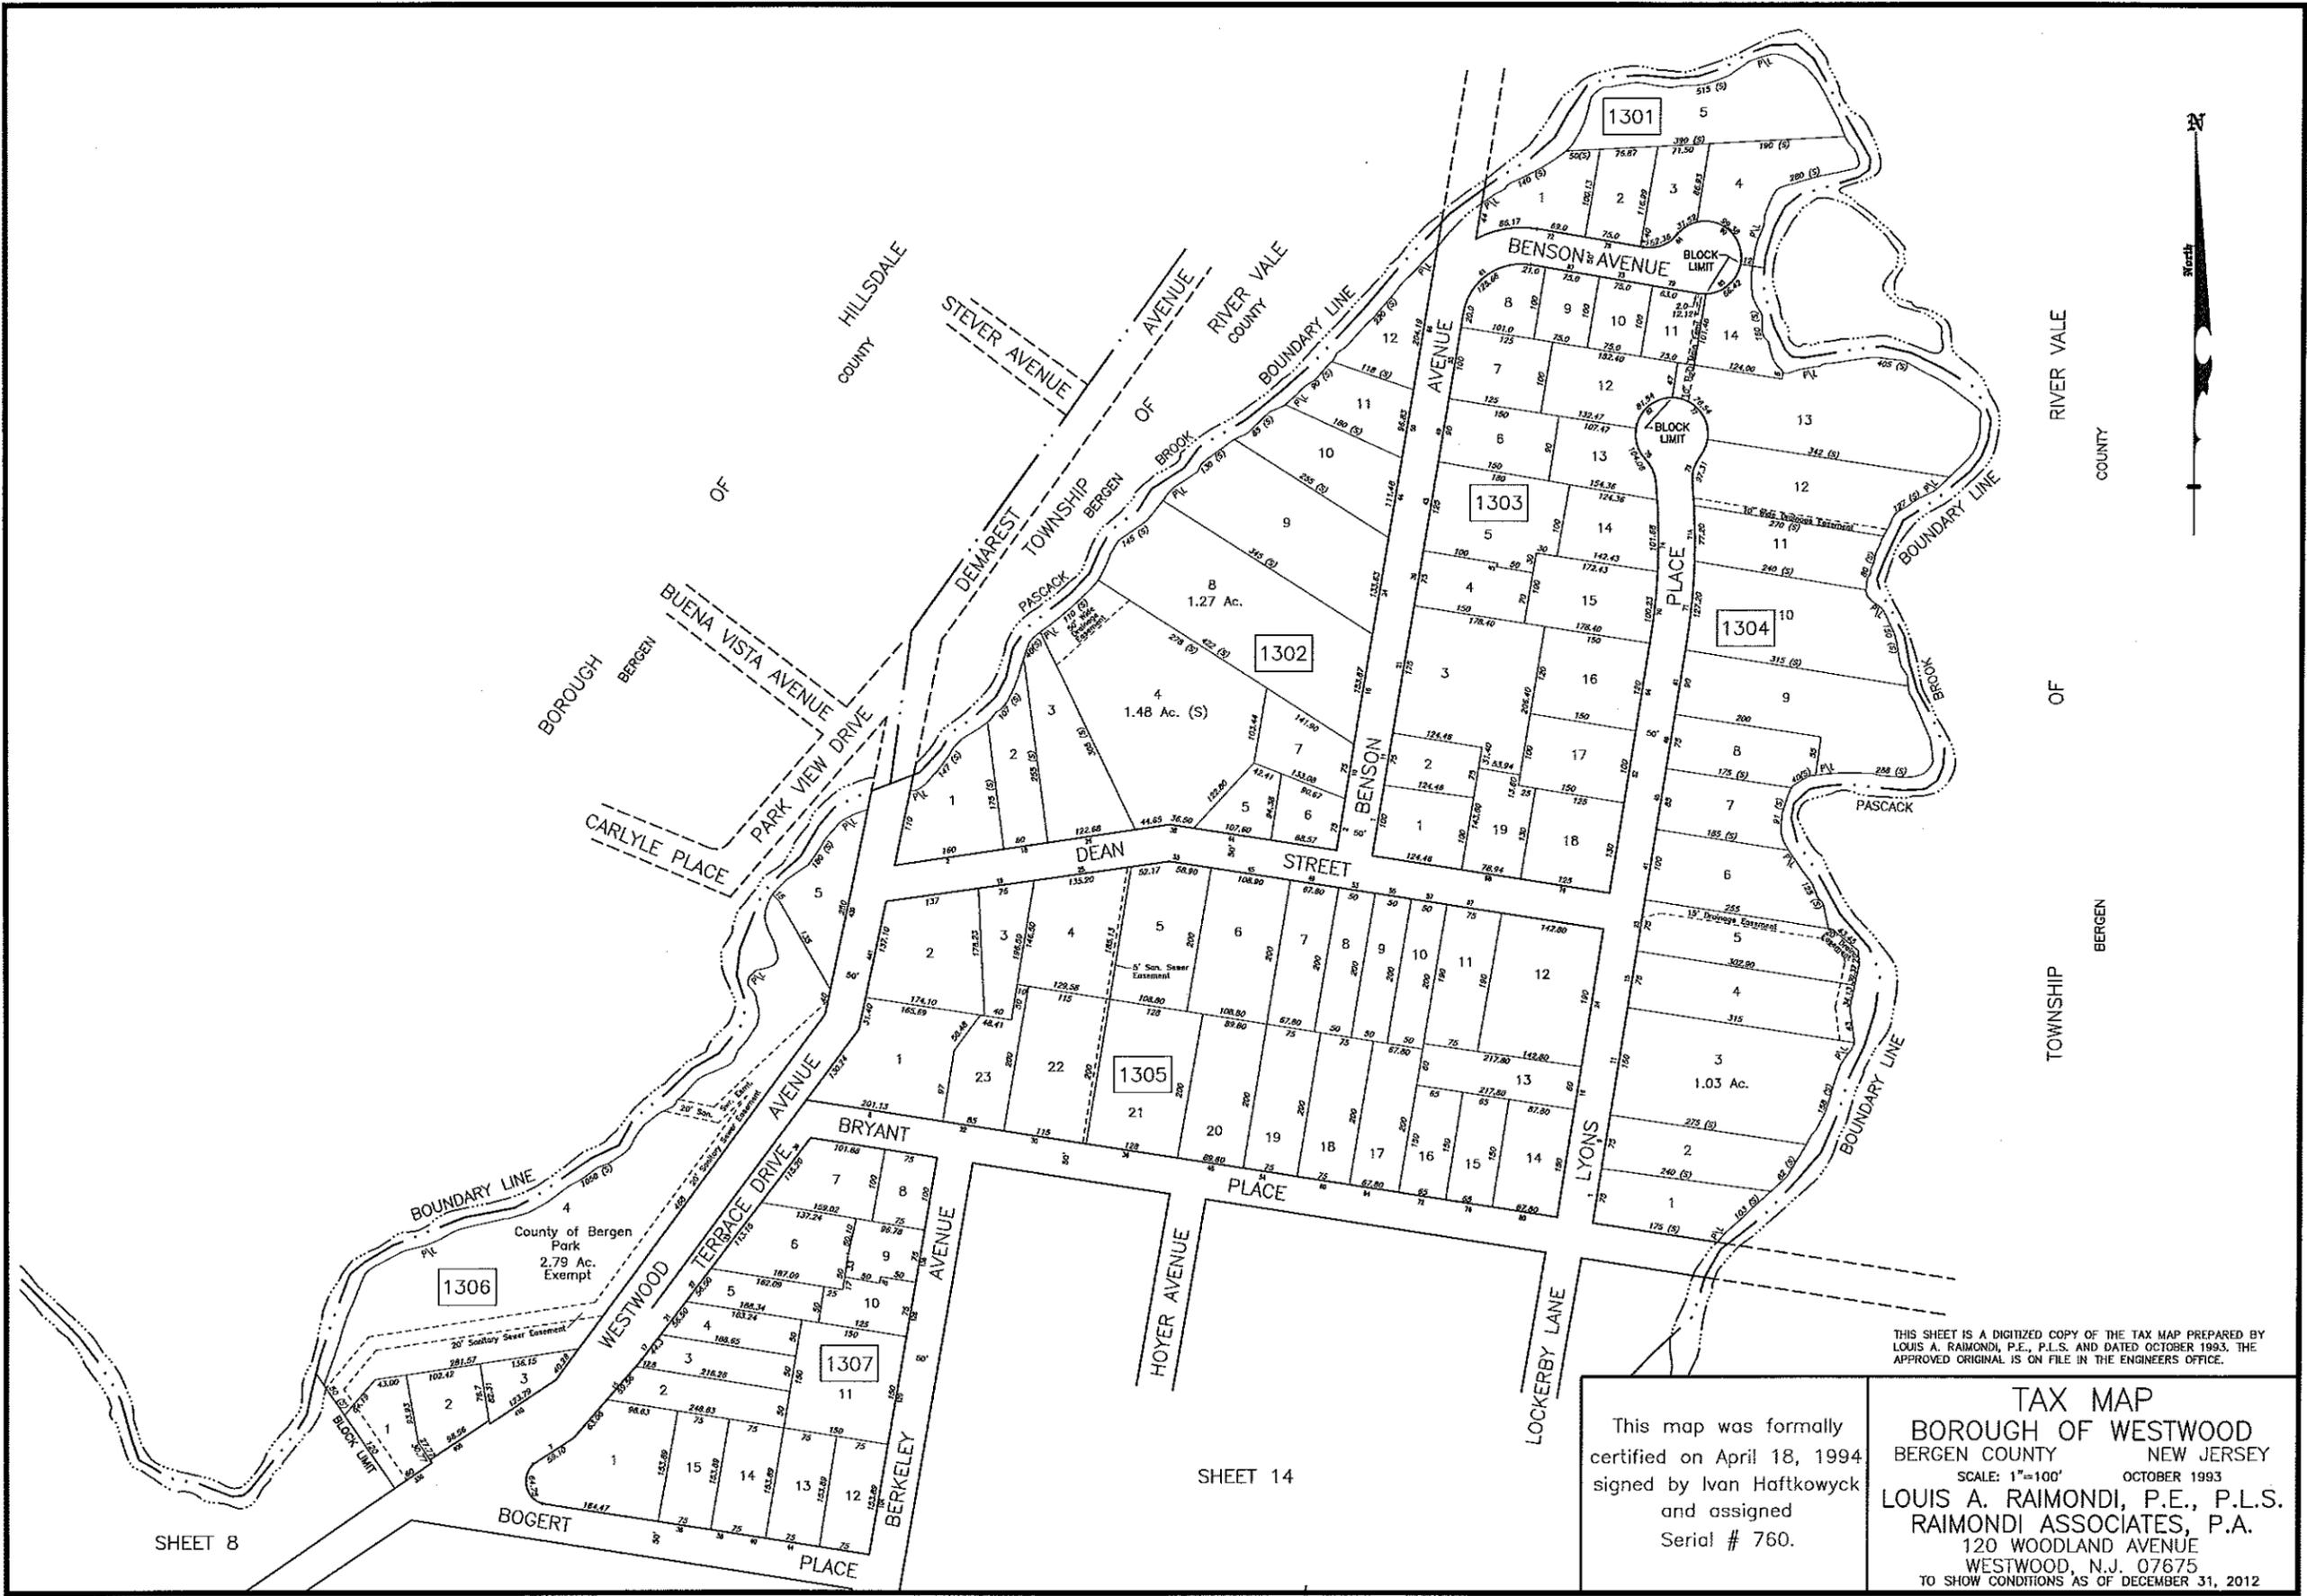


THIS SHEET IS A DIGITIZED COPY OF THE TAX MAP PREPARED BY LOUIS A. RAIMONDI, P.E., P.L.S. AND DATED OCTOBER 1993. THE APPROVED ORIGINAL IS ON FILE IN THE ENGINEERS OFFICE.

This map was formally certified on April 18, 1994 signed by Ivan Haftkowsky and assigned Serial # 760.

TAX MAP
BOROUGH OF WESTWOOD
 BERGEN COUNTY NEW JERSEY
 SCALE: 1"=100' OCTOBER 1993
 LOUIS A. RAIMONDI, P.E., P.L.S.
 RAIMONDI ASSOCIATES, P.A.
 120 WOODLAND AVENUE
 WESTWOOD, N.J. 07675
 TO SHOW CONDITIONS AS OF DECEMBER 31, 2012

SHEET 14


SHEET 8

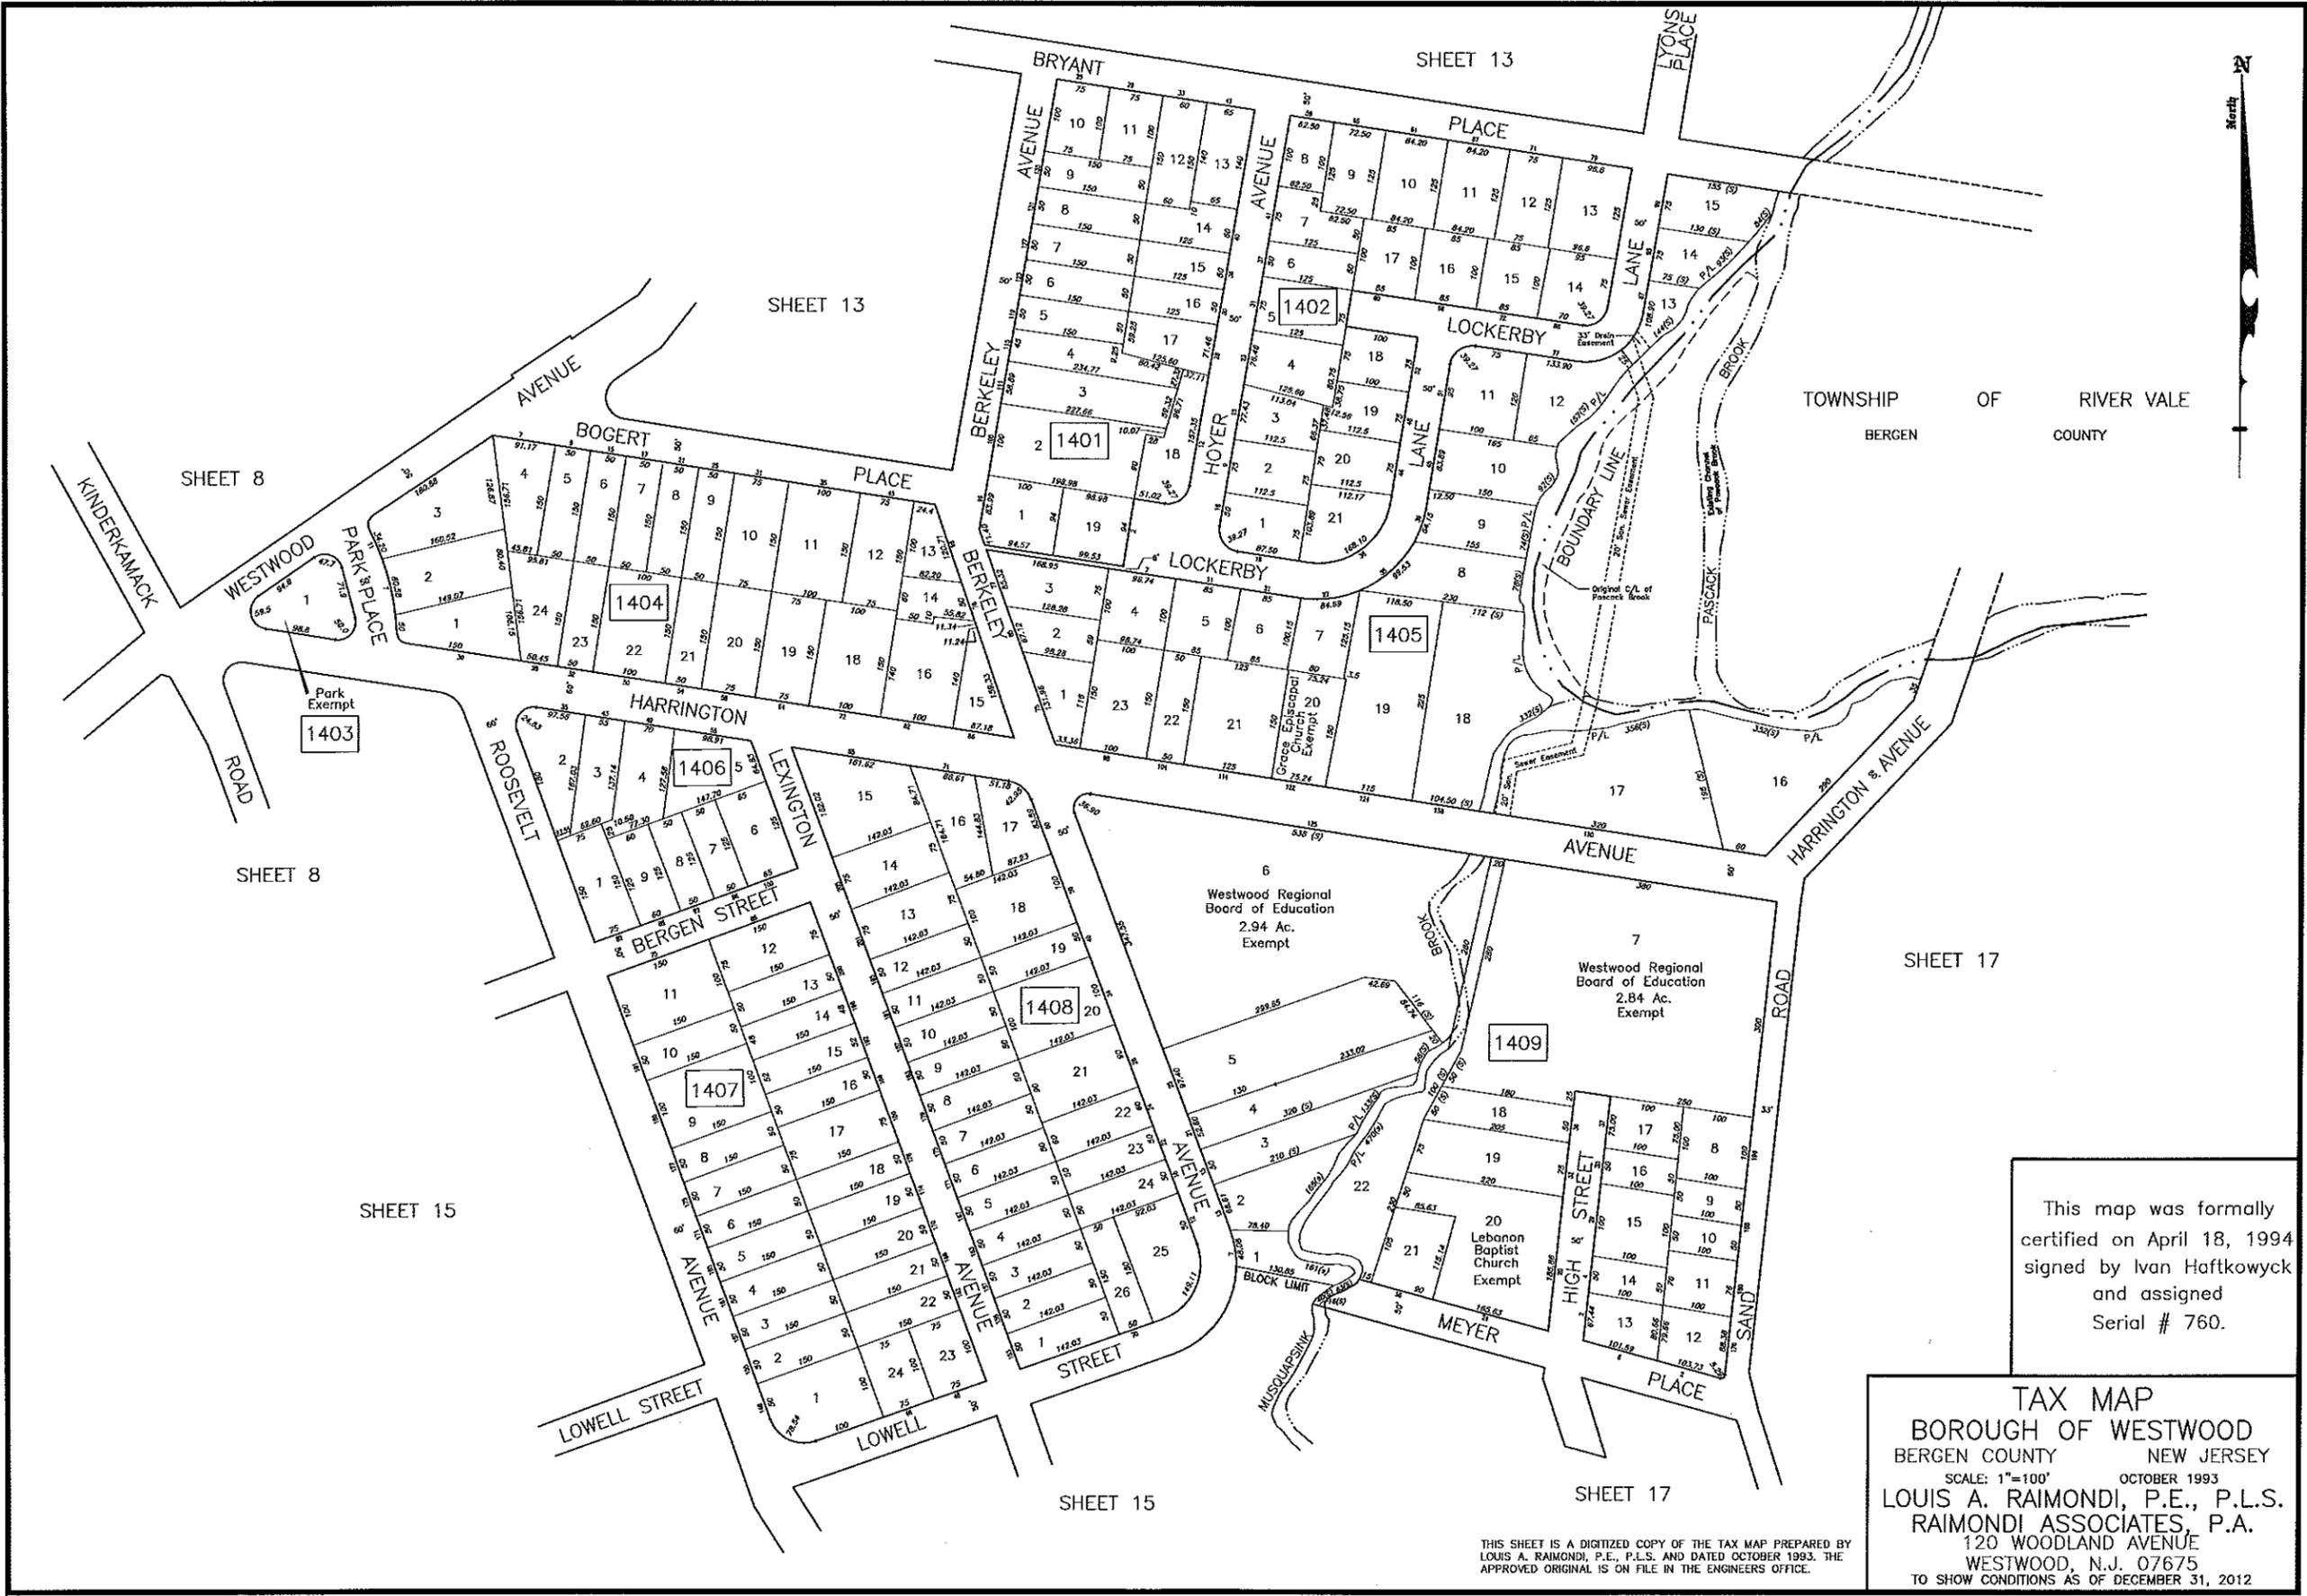

This map was formally certified on April 18, 1994 signed by Ivan Haftkowsky and assigned Serial # 760.

TAX MAP
BOROUGH OF WESTWOOD
 BERGEN COUNTY NEW JERSEY
 SCALE: 1"=100' OCTOBER 1993
 LOUIS A. RAIMONDI, P.E., P.L.S.
 RAIMONDI ASSOCIATES, P.A.
 120 WOODLAND AVENUE
 WESTWOOD, N.J. 07675
 TO SHOW CONDITIONS AS OF DECEMBER 31, 2012


THIS SHEET IS A DIGITIZED COPY OF THE TAX MAP PREPARED BY LOUIS A. RAIMONDI, P.E., P.L.S. AND DATED OCTOBER 1993. THE APPROVED ORIGINAL IS ON FILE IN THE ENGINEERS OFFICE.

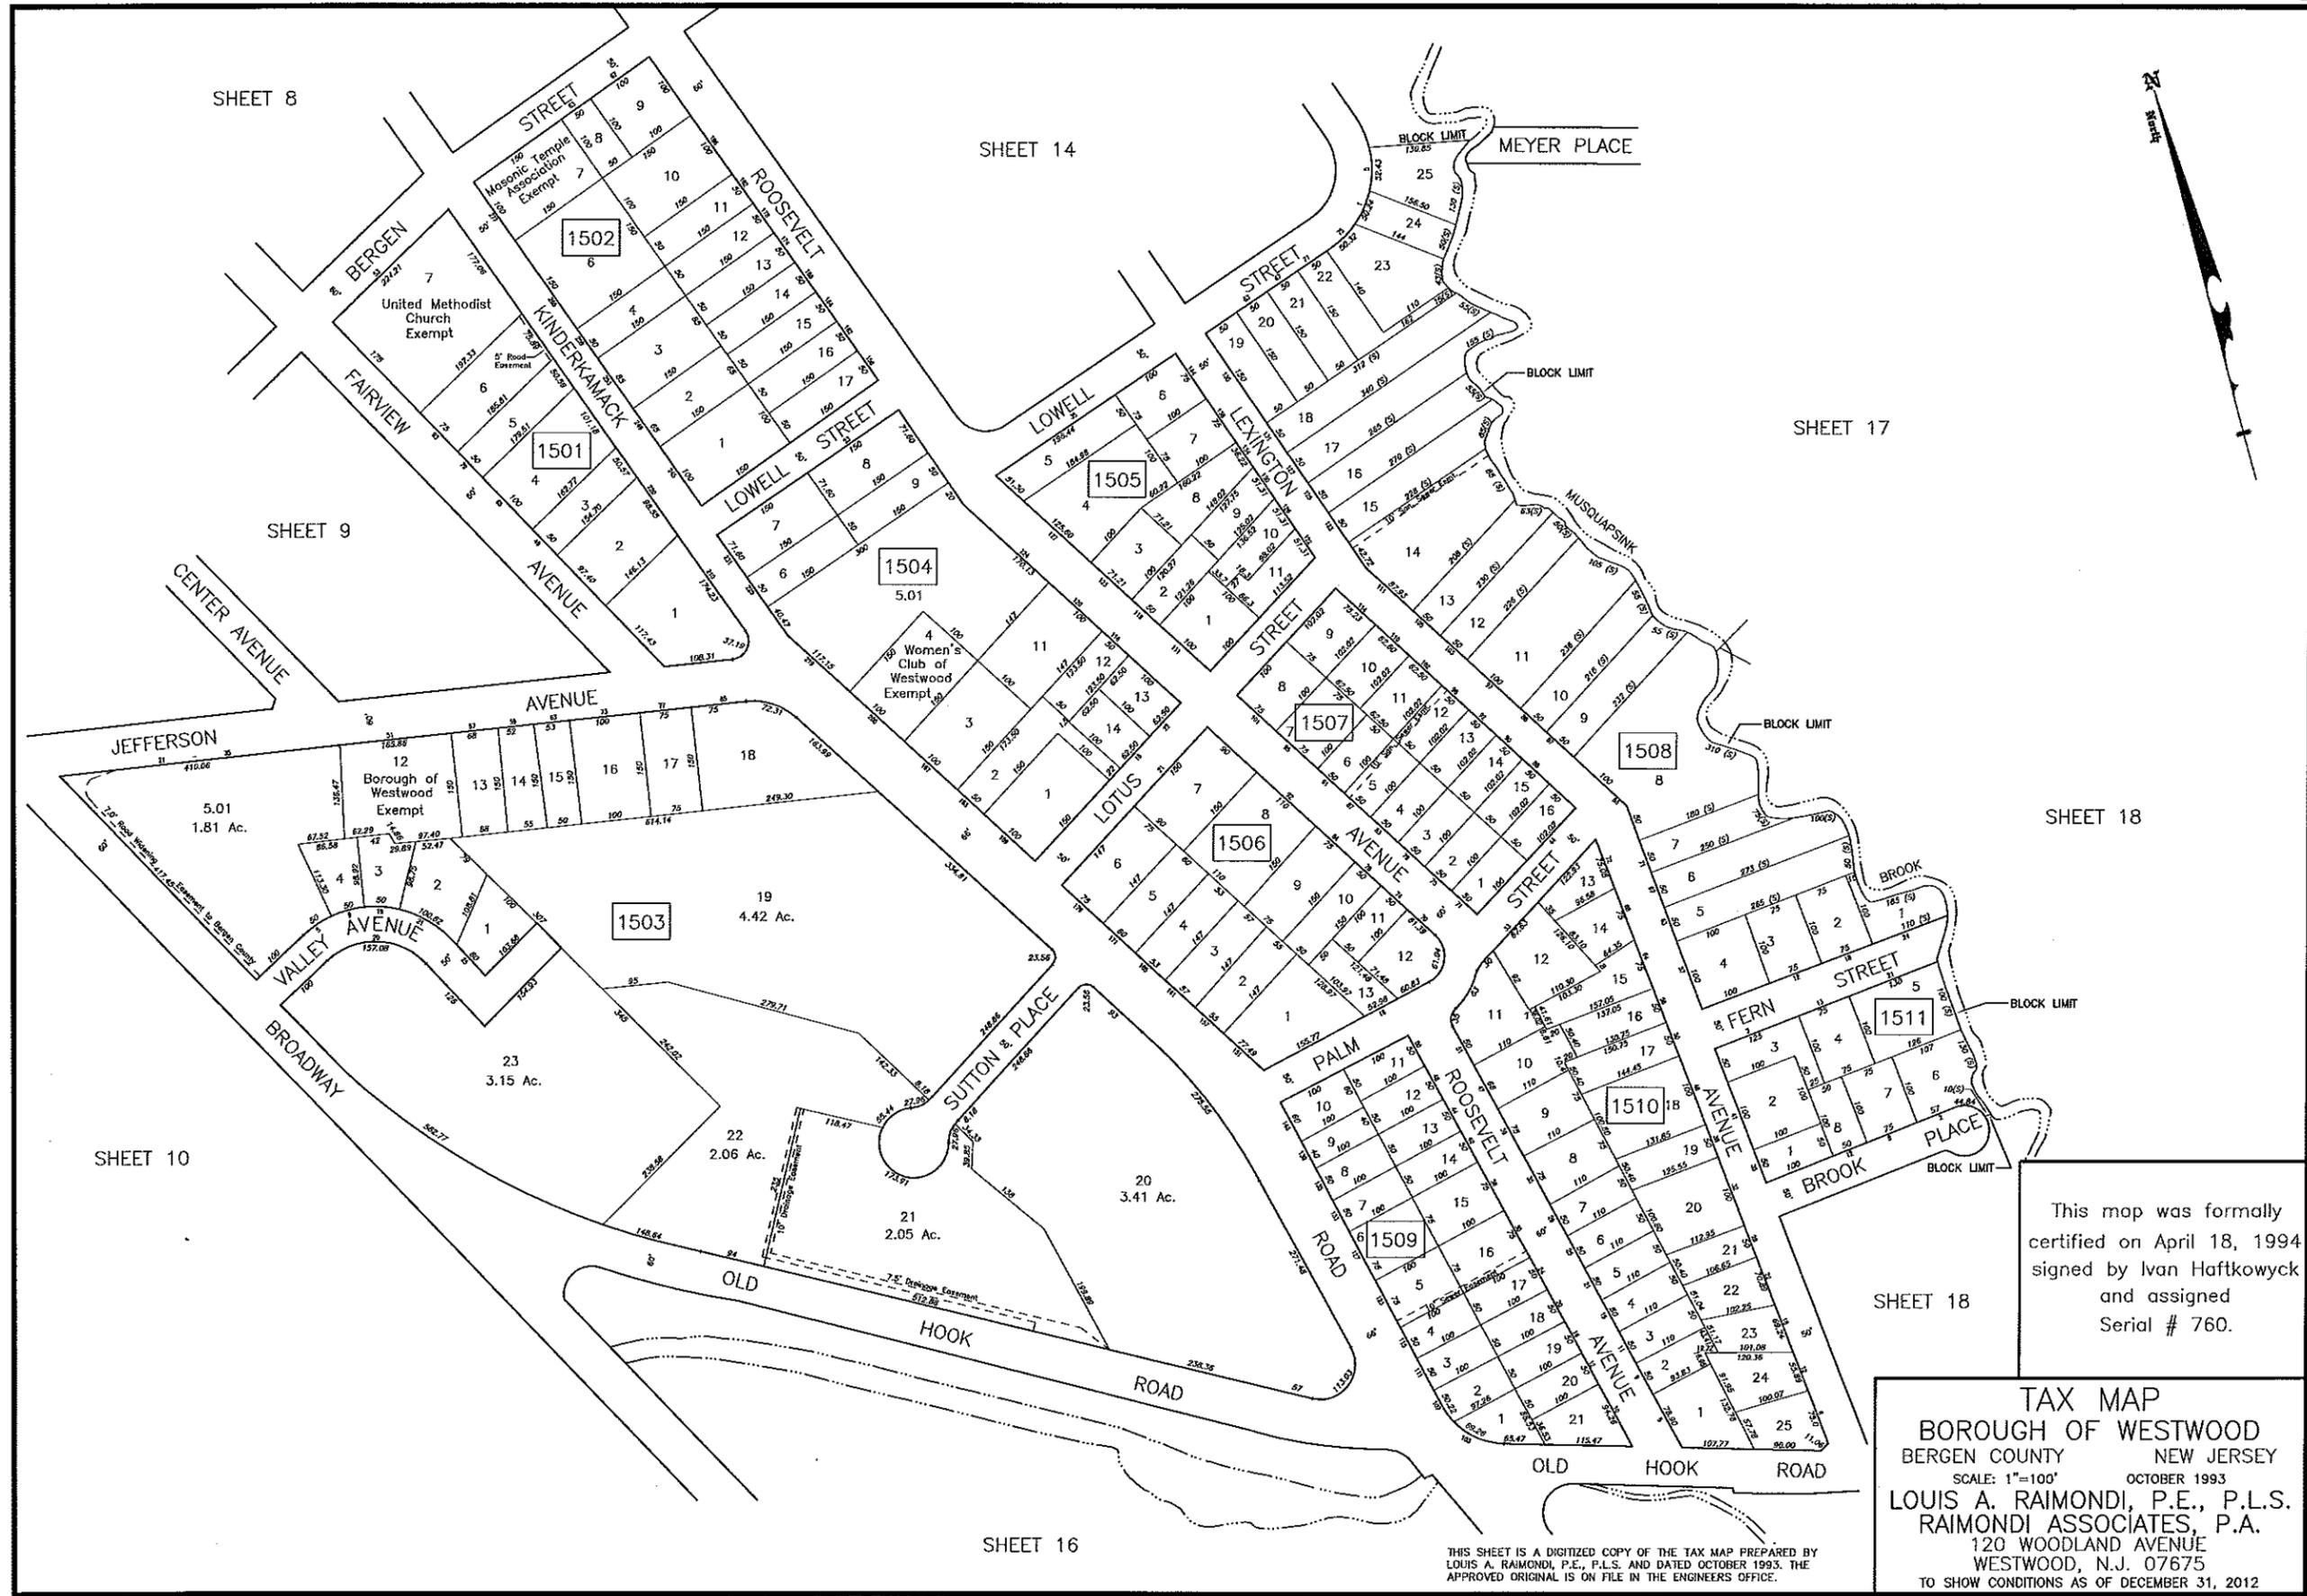

This map was formally certified on April 18, 1994 signed by Ivan Haftkowiak and assigned Serial # 760.


TAX MAP
BOROUGH OF WESTWOOD
 BERGEN COUNTY NEW JERSEY
 SCALE: 1"=100' OCTOBER 1993
 LOUIS A. RAIMONDI, P.E., P.L.S.
 RAIMONDI ASSOCIATES, P.A.
 120 WOODLAND AVENUE
 WESTWOOD, N.J. 07675
 TO SHOW CONDITIONS AS OF DECEMBER 31, 2012

THIS SHEET IS A DIGITIZED COPY OF THE TAX MAP PREPARED BY LOUIS A. RAIMONDI, P.E., P.L.S. AND DATED OCTOBER 1993. THE APPROVED ORIGINAL IS ON FILE IN THE ENGINEERS OFFICE.

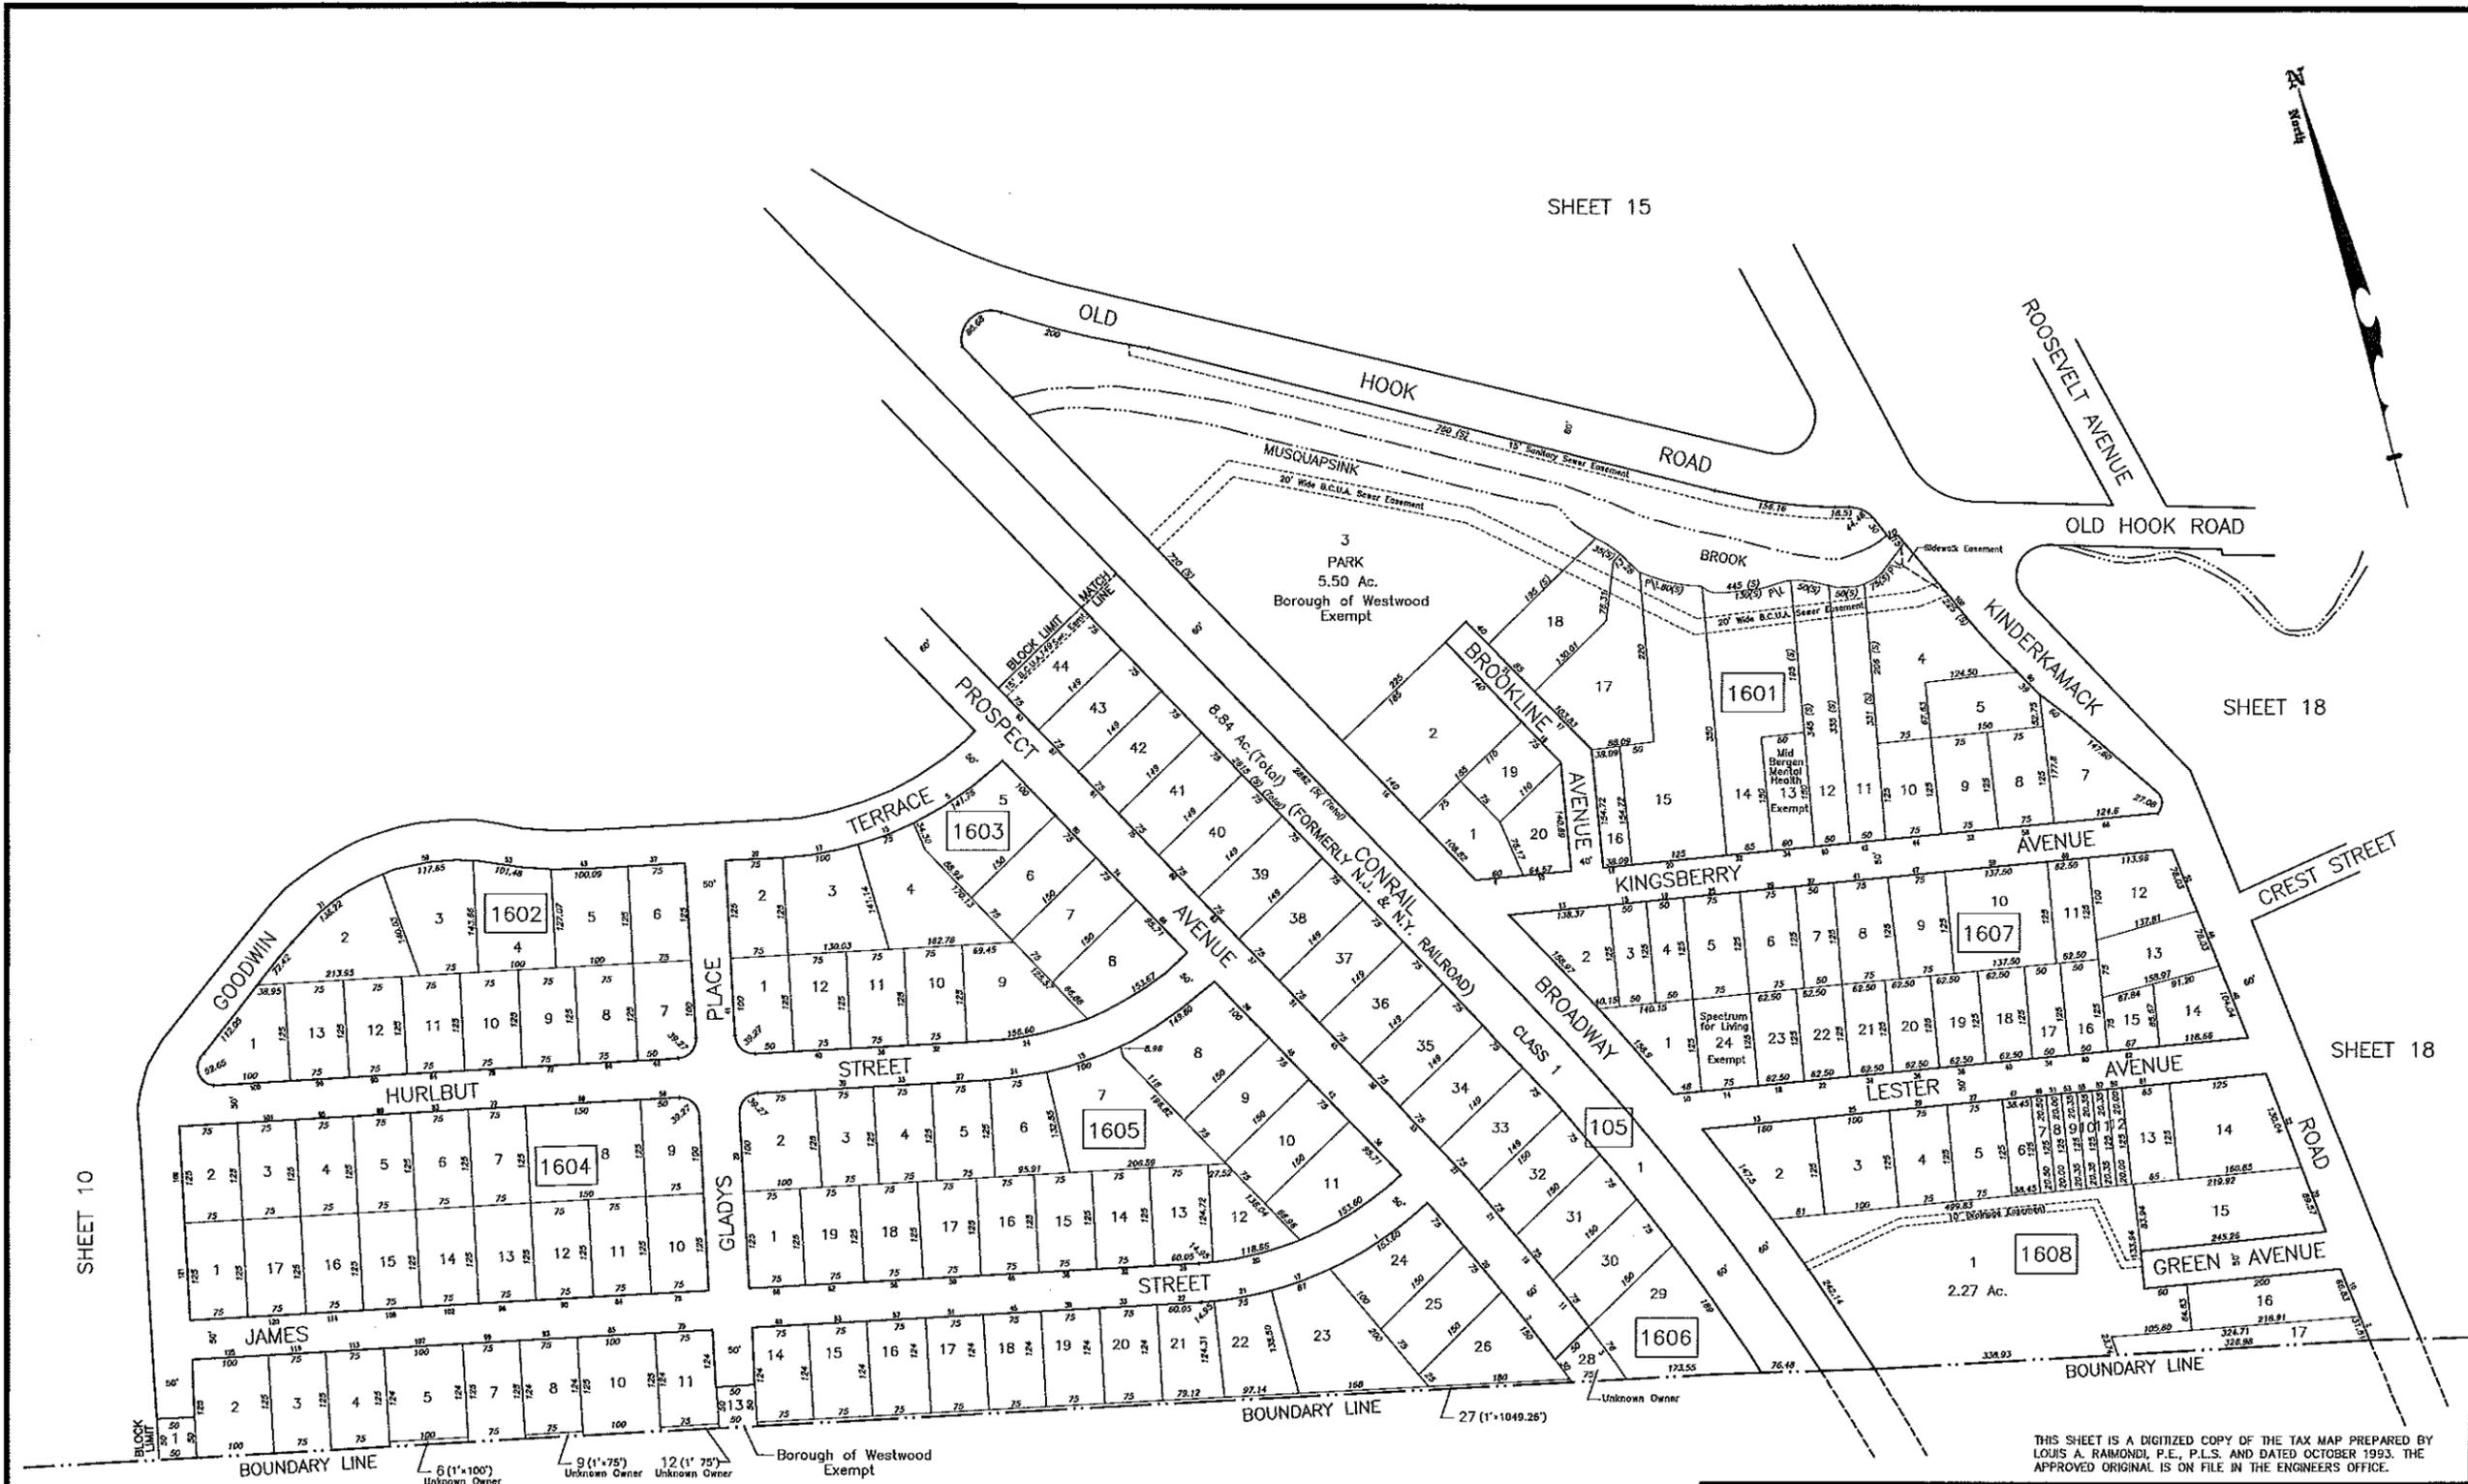

THIS SHEET IS A DIGITIZED COPY OF THE TAX MAP PREPARED BY LOUIS A. RAIMONDI, P.E., P.L.S. AND DATED OCTOBER 1993. THE APPROVED ORIGINAL IS ON FILE IN THE ENGINEERS OFFICE.


| | |
|---|--|
| <p>This map was formally certified on April 18, 1994 signed by Ivan Haftkowsky and assigned Serial # 760.</p> | <p>TAX MAP BOROUGH OF WESTWOOD BERGEN COUNTY NEW JERSEY SCALE: 1"=100' OCTOBER 1993 LOUIS A. RAIMONDI, P.E., P.L.S. RAIMONDI ASSOCIATES, P.A. 120 WOODLAND AVENUE WESTWOOD, N.J. 07675 TO SHOW CONDITION AS OF DECEMBER 31, 2012</p> |
|---|--|

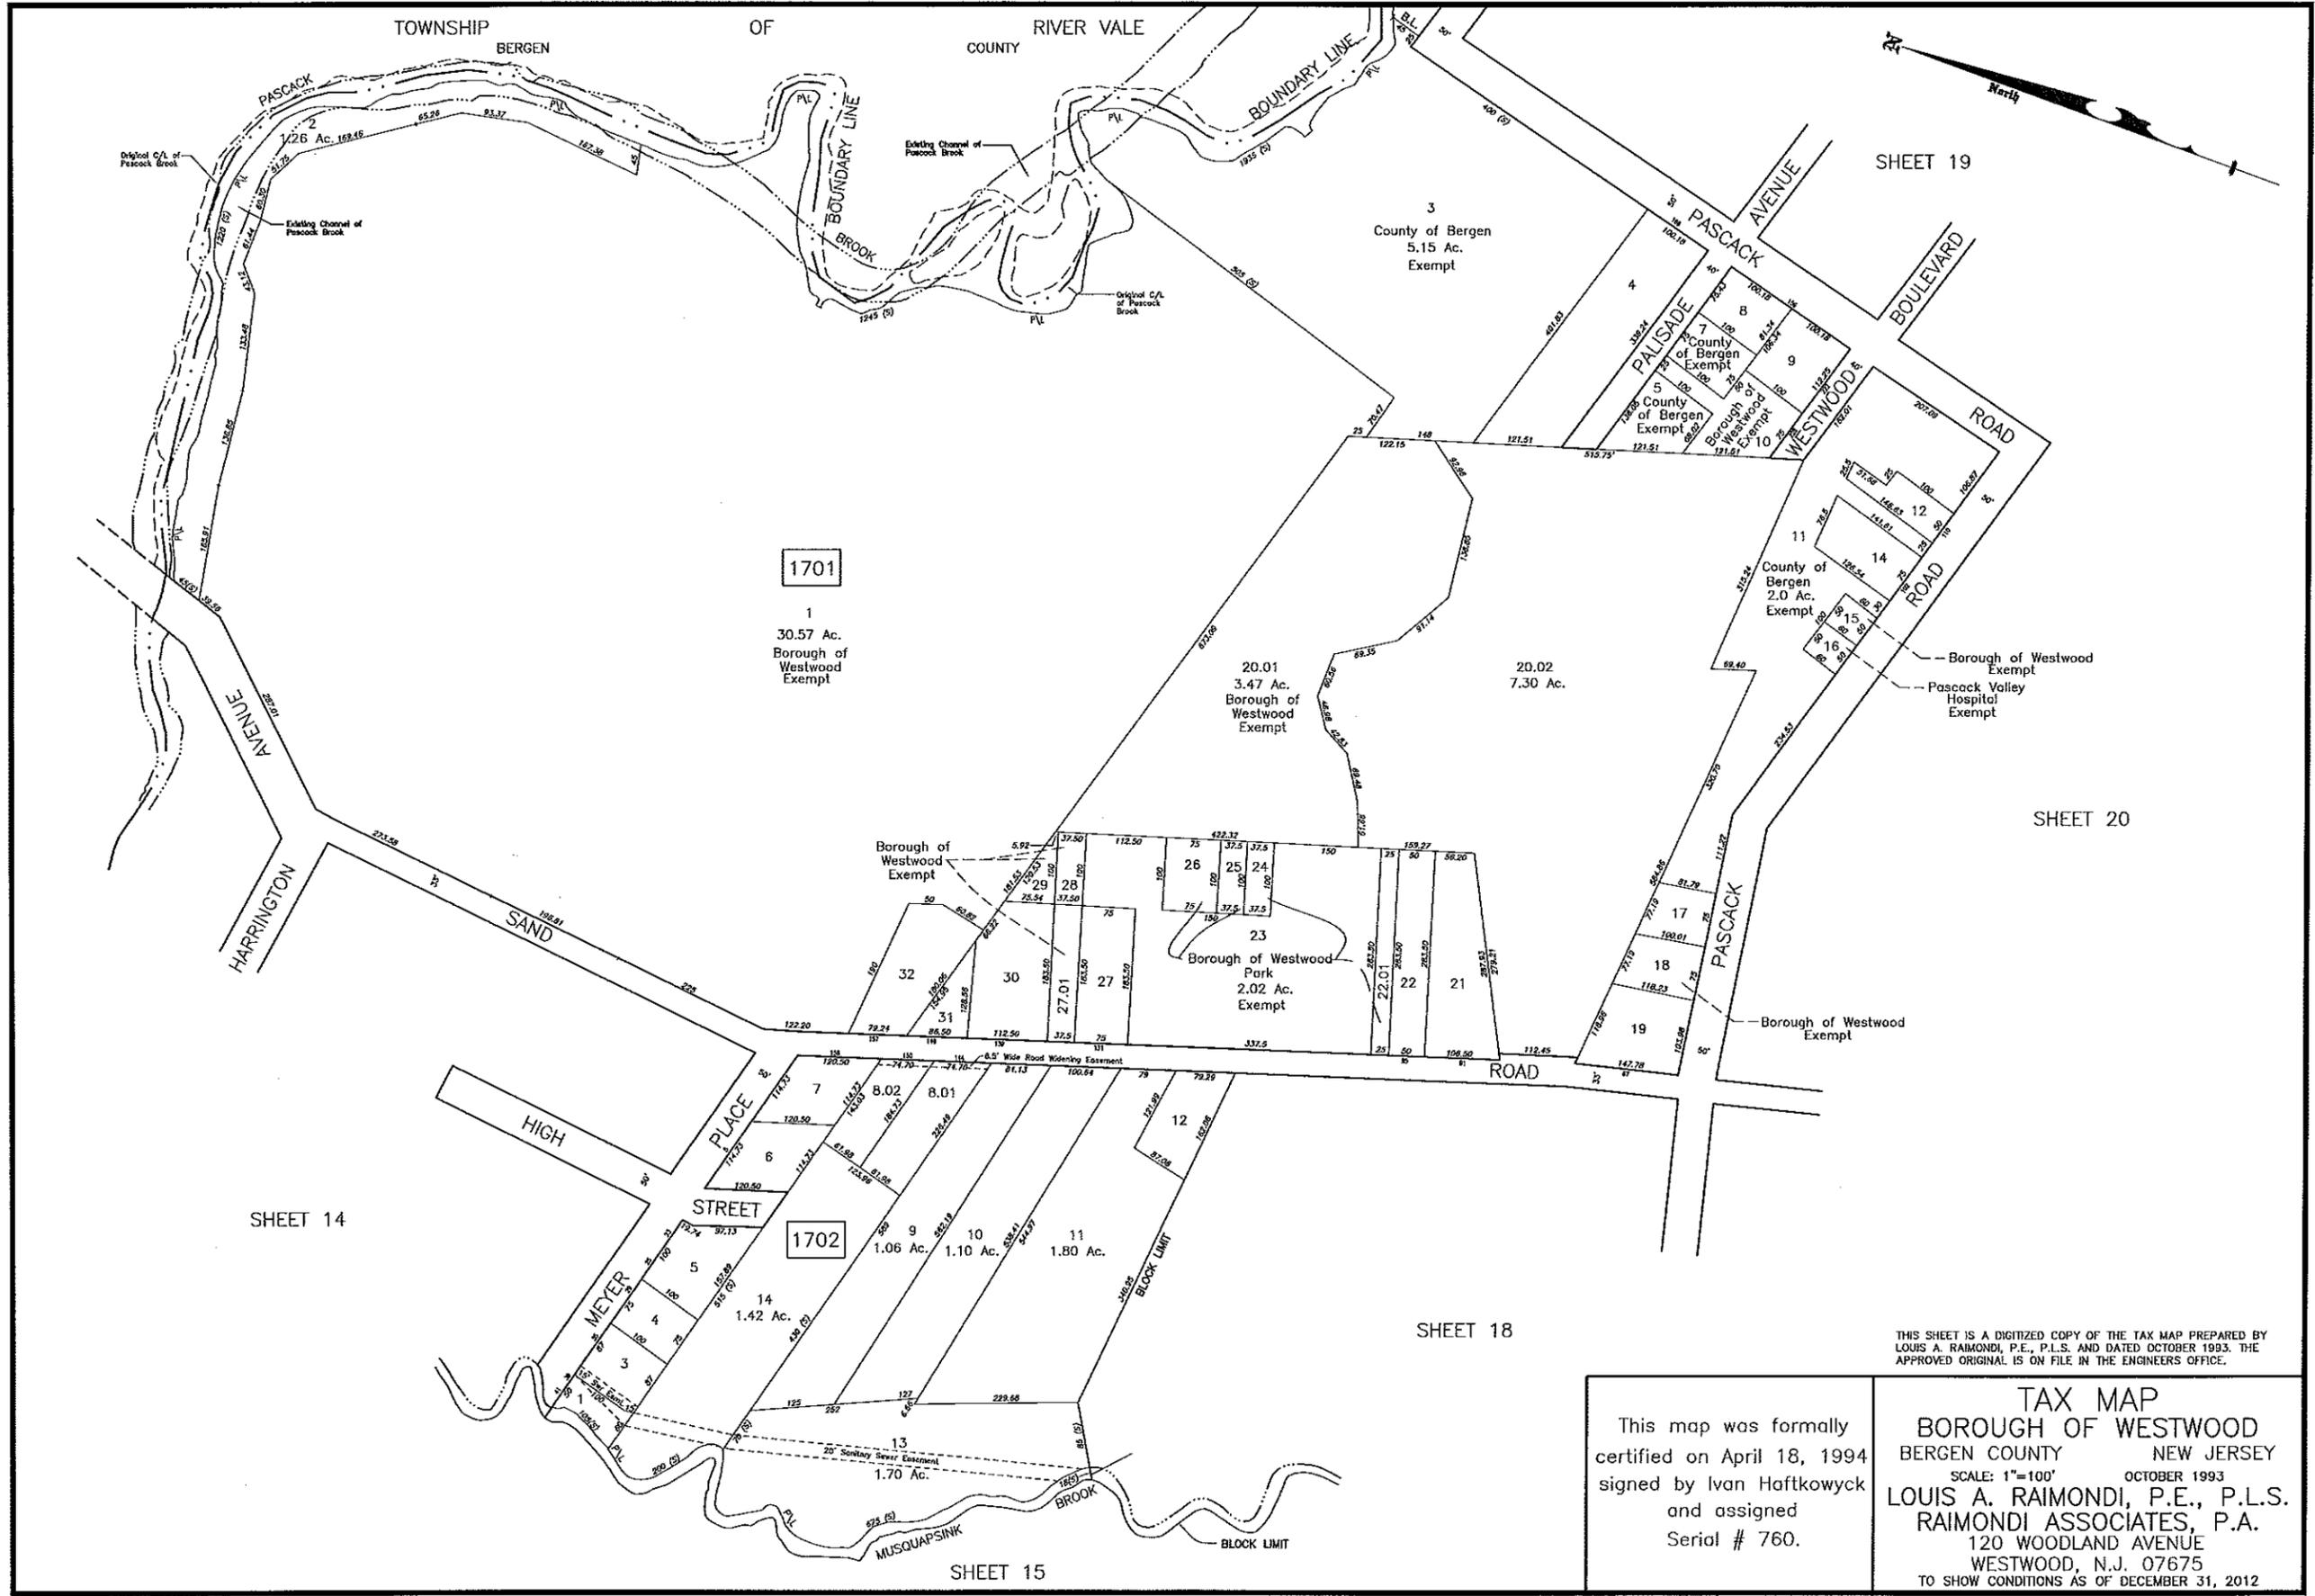

THIS SHEET IS A DIGITIZED COPY OF THE TAX MAP PREPARED BY LOUIS A. RAIMONDI, P.E., P.L.S. AND DATED OCTOBER 1993. THE APPROVED ORIGINAL IS ON FILE IN THE ENGINEERS OFFICE.

This map was formally certified on April 18, 1994 signed by Ivan Haftkowsky and assigned Serial # 760.

TAX MAP
BOROUGH OF WESTWOOD
 BERGEN COUNTY NEW JERSEY
 SCALE: 1"=100' OCTOBER 1993
 LOUIS A. RAIMONDI, P.E., P.L.S.
 RAIMONDI ASSOCIATES, P.A.
 120 WOODLAND AVENUE
 WESTWOOD, N.J. 07675
 TO SHOW CONDITIONS AS OF DECEMBER 31, 2012

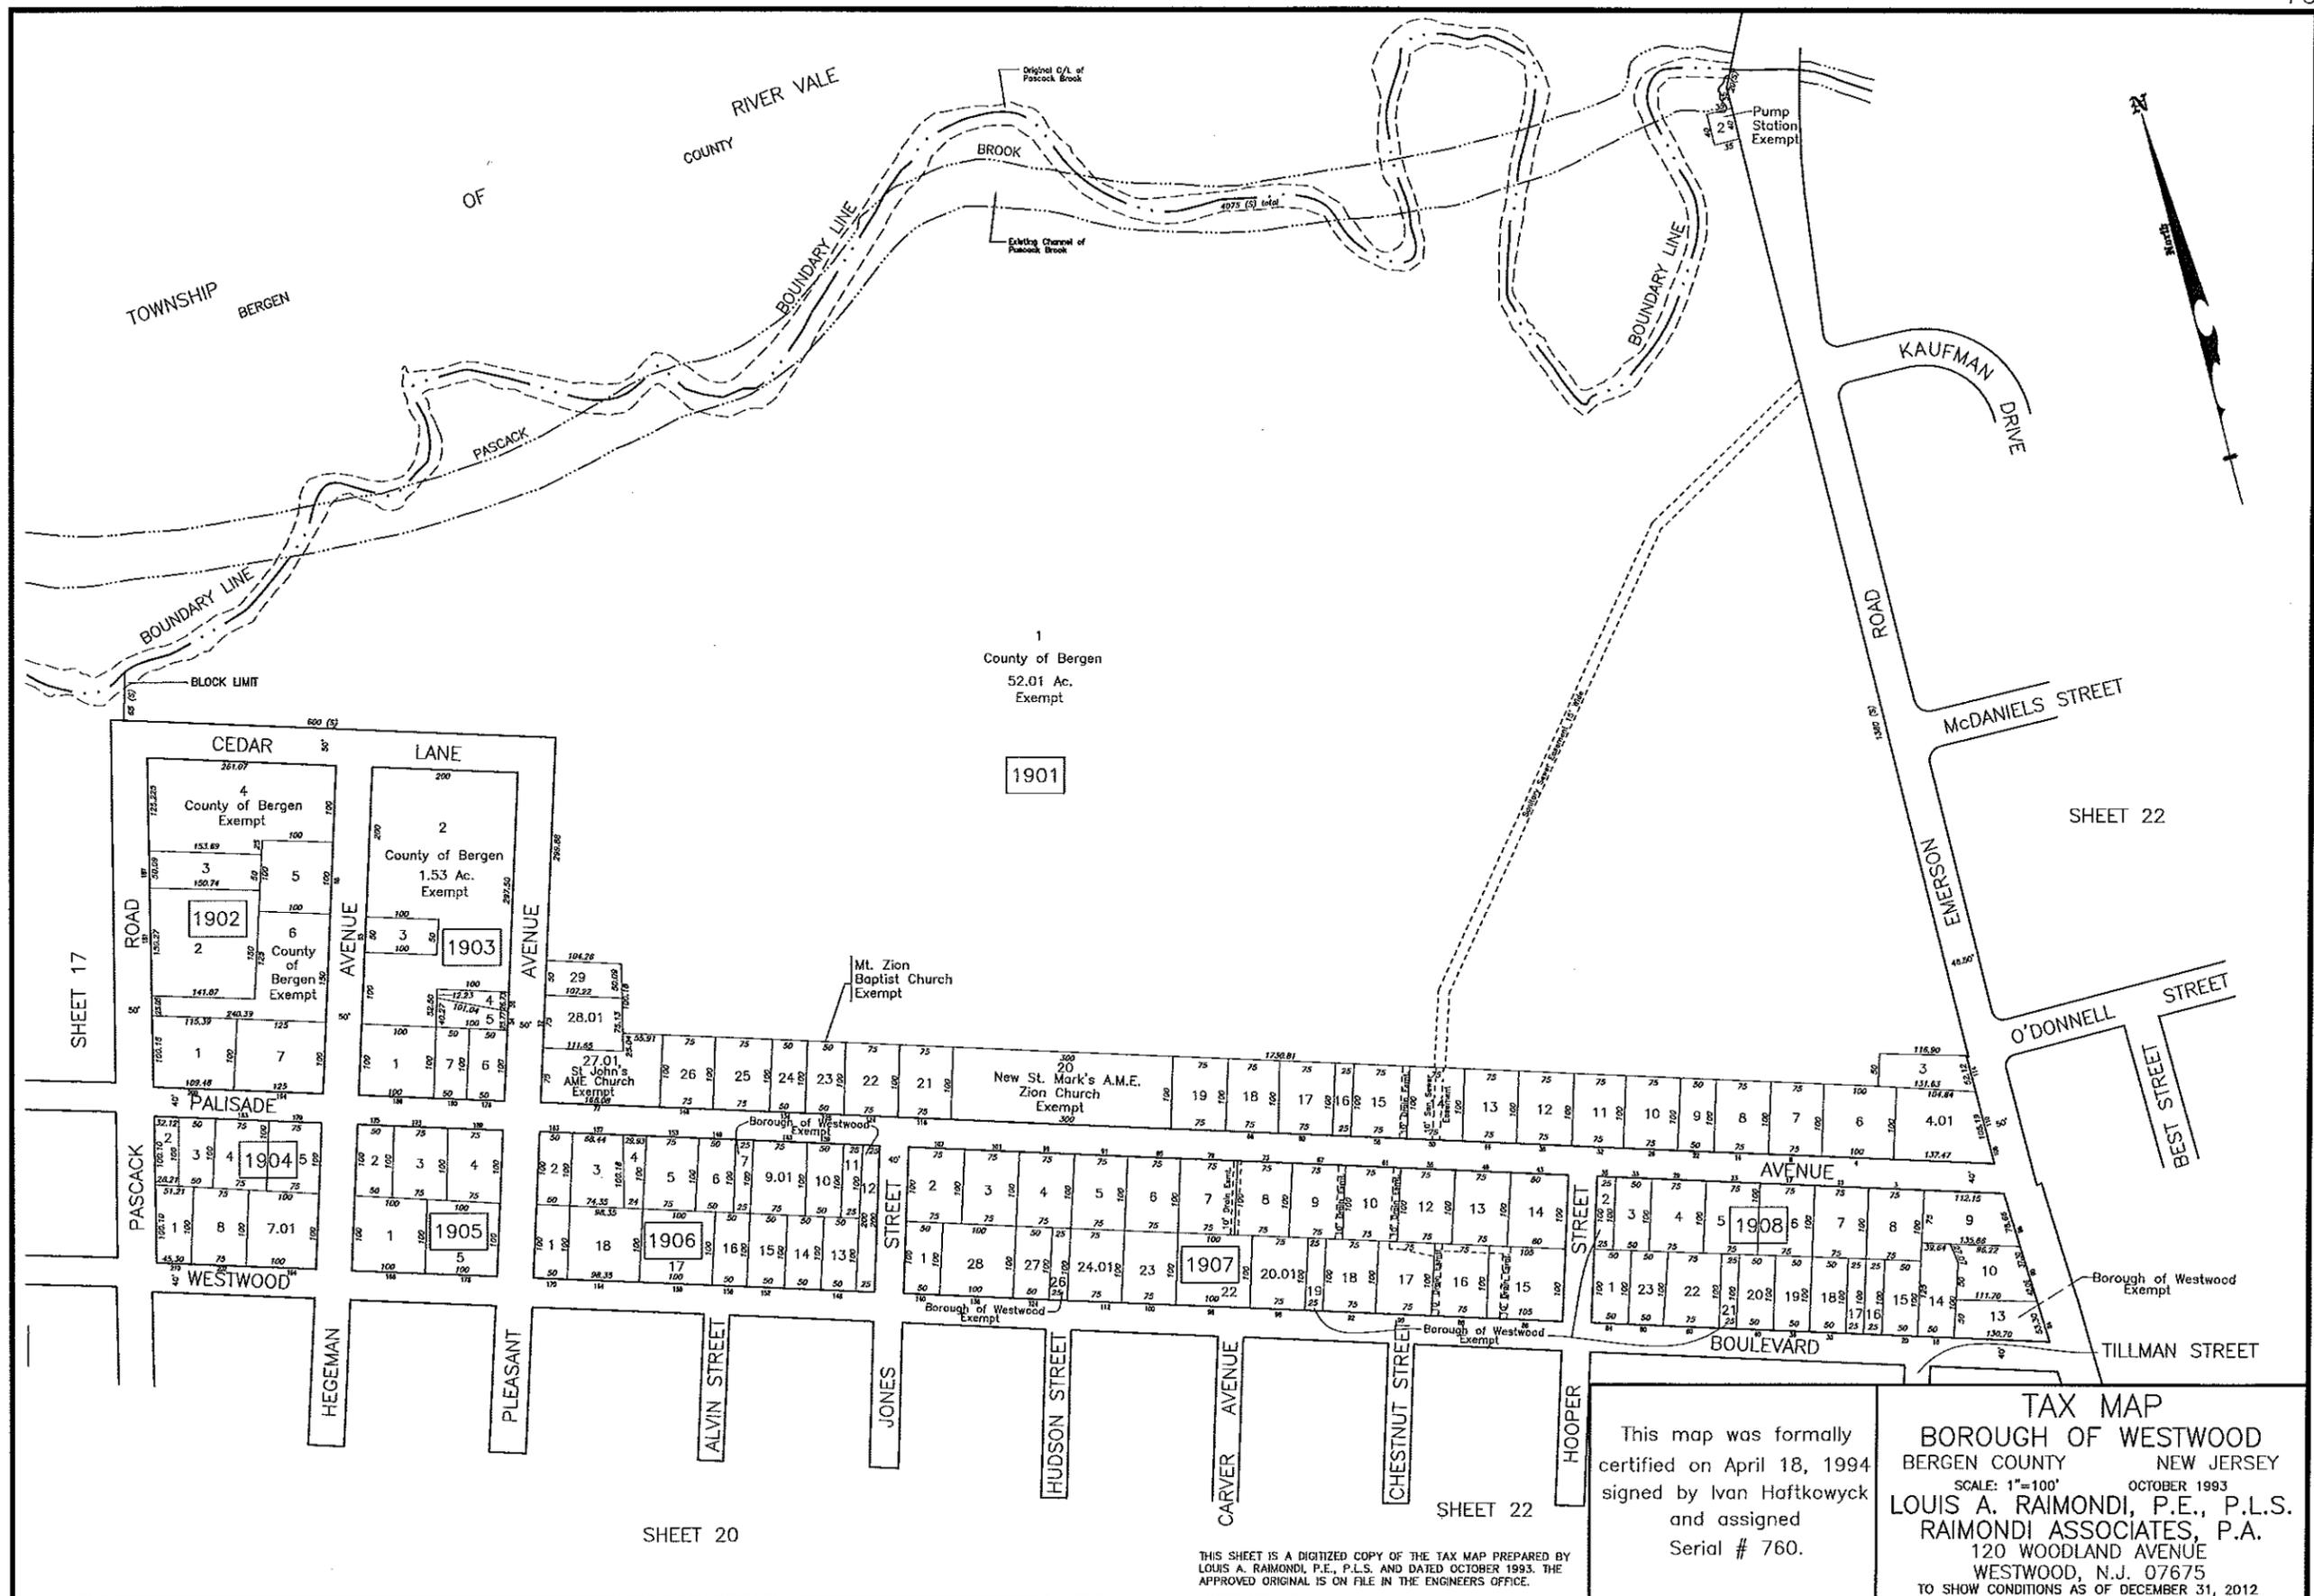

1
County of Bergen
52.01 Ac.
Exempt

1901

1902
County of Bergen Exempt
County of Bergen Exempt
County of Bergen Exempt

1903
County of Bergen
1.53 Ac.
Exempt

1904
County of Bergen Exempt

1905
County of Bergen Exempt

1906
Borough of Westwood Exempt


1907
Borough of Westwood Exempt

1908
Borough of Westwood Exempt

This map was formally certified on April 18, 1994 signed by Ivan Haftkowsky and assigned Serial # 760.

TAX MAP
BOROUGH OF WESTWOOD
BERGEN COUNTY NEW JERSEY
SCALE: 1"=100' OCTOBER 1993
LOUIS A. RAIMONDI, P.E., P.L.S.
RAIMONDI ASSOCIATES, P.A.
120 WOODLAND AVENUE
WESTWOOD, N.J. 07675
TO SHOW CONDITIONS AS OF DECEMBER 31, 2012

THIS SHEET IS A DIGITIZED COPY OF THE TAX MAP PREPARED BY LOUIS A. RAIMONDI, P.E., P.L.S. AND DATED OCTOBER 1993. THE APPROVED ORIGINAL IS ON FILE IN THE ENGINEERS OFFICE.

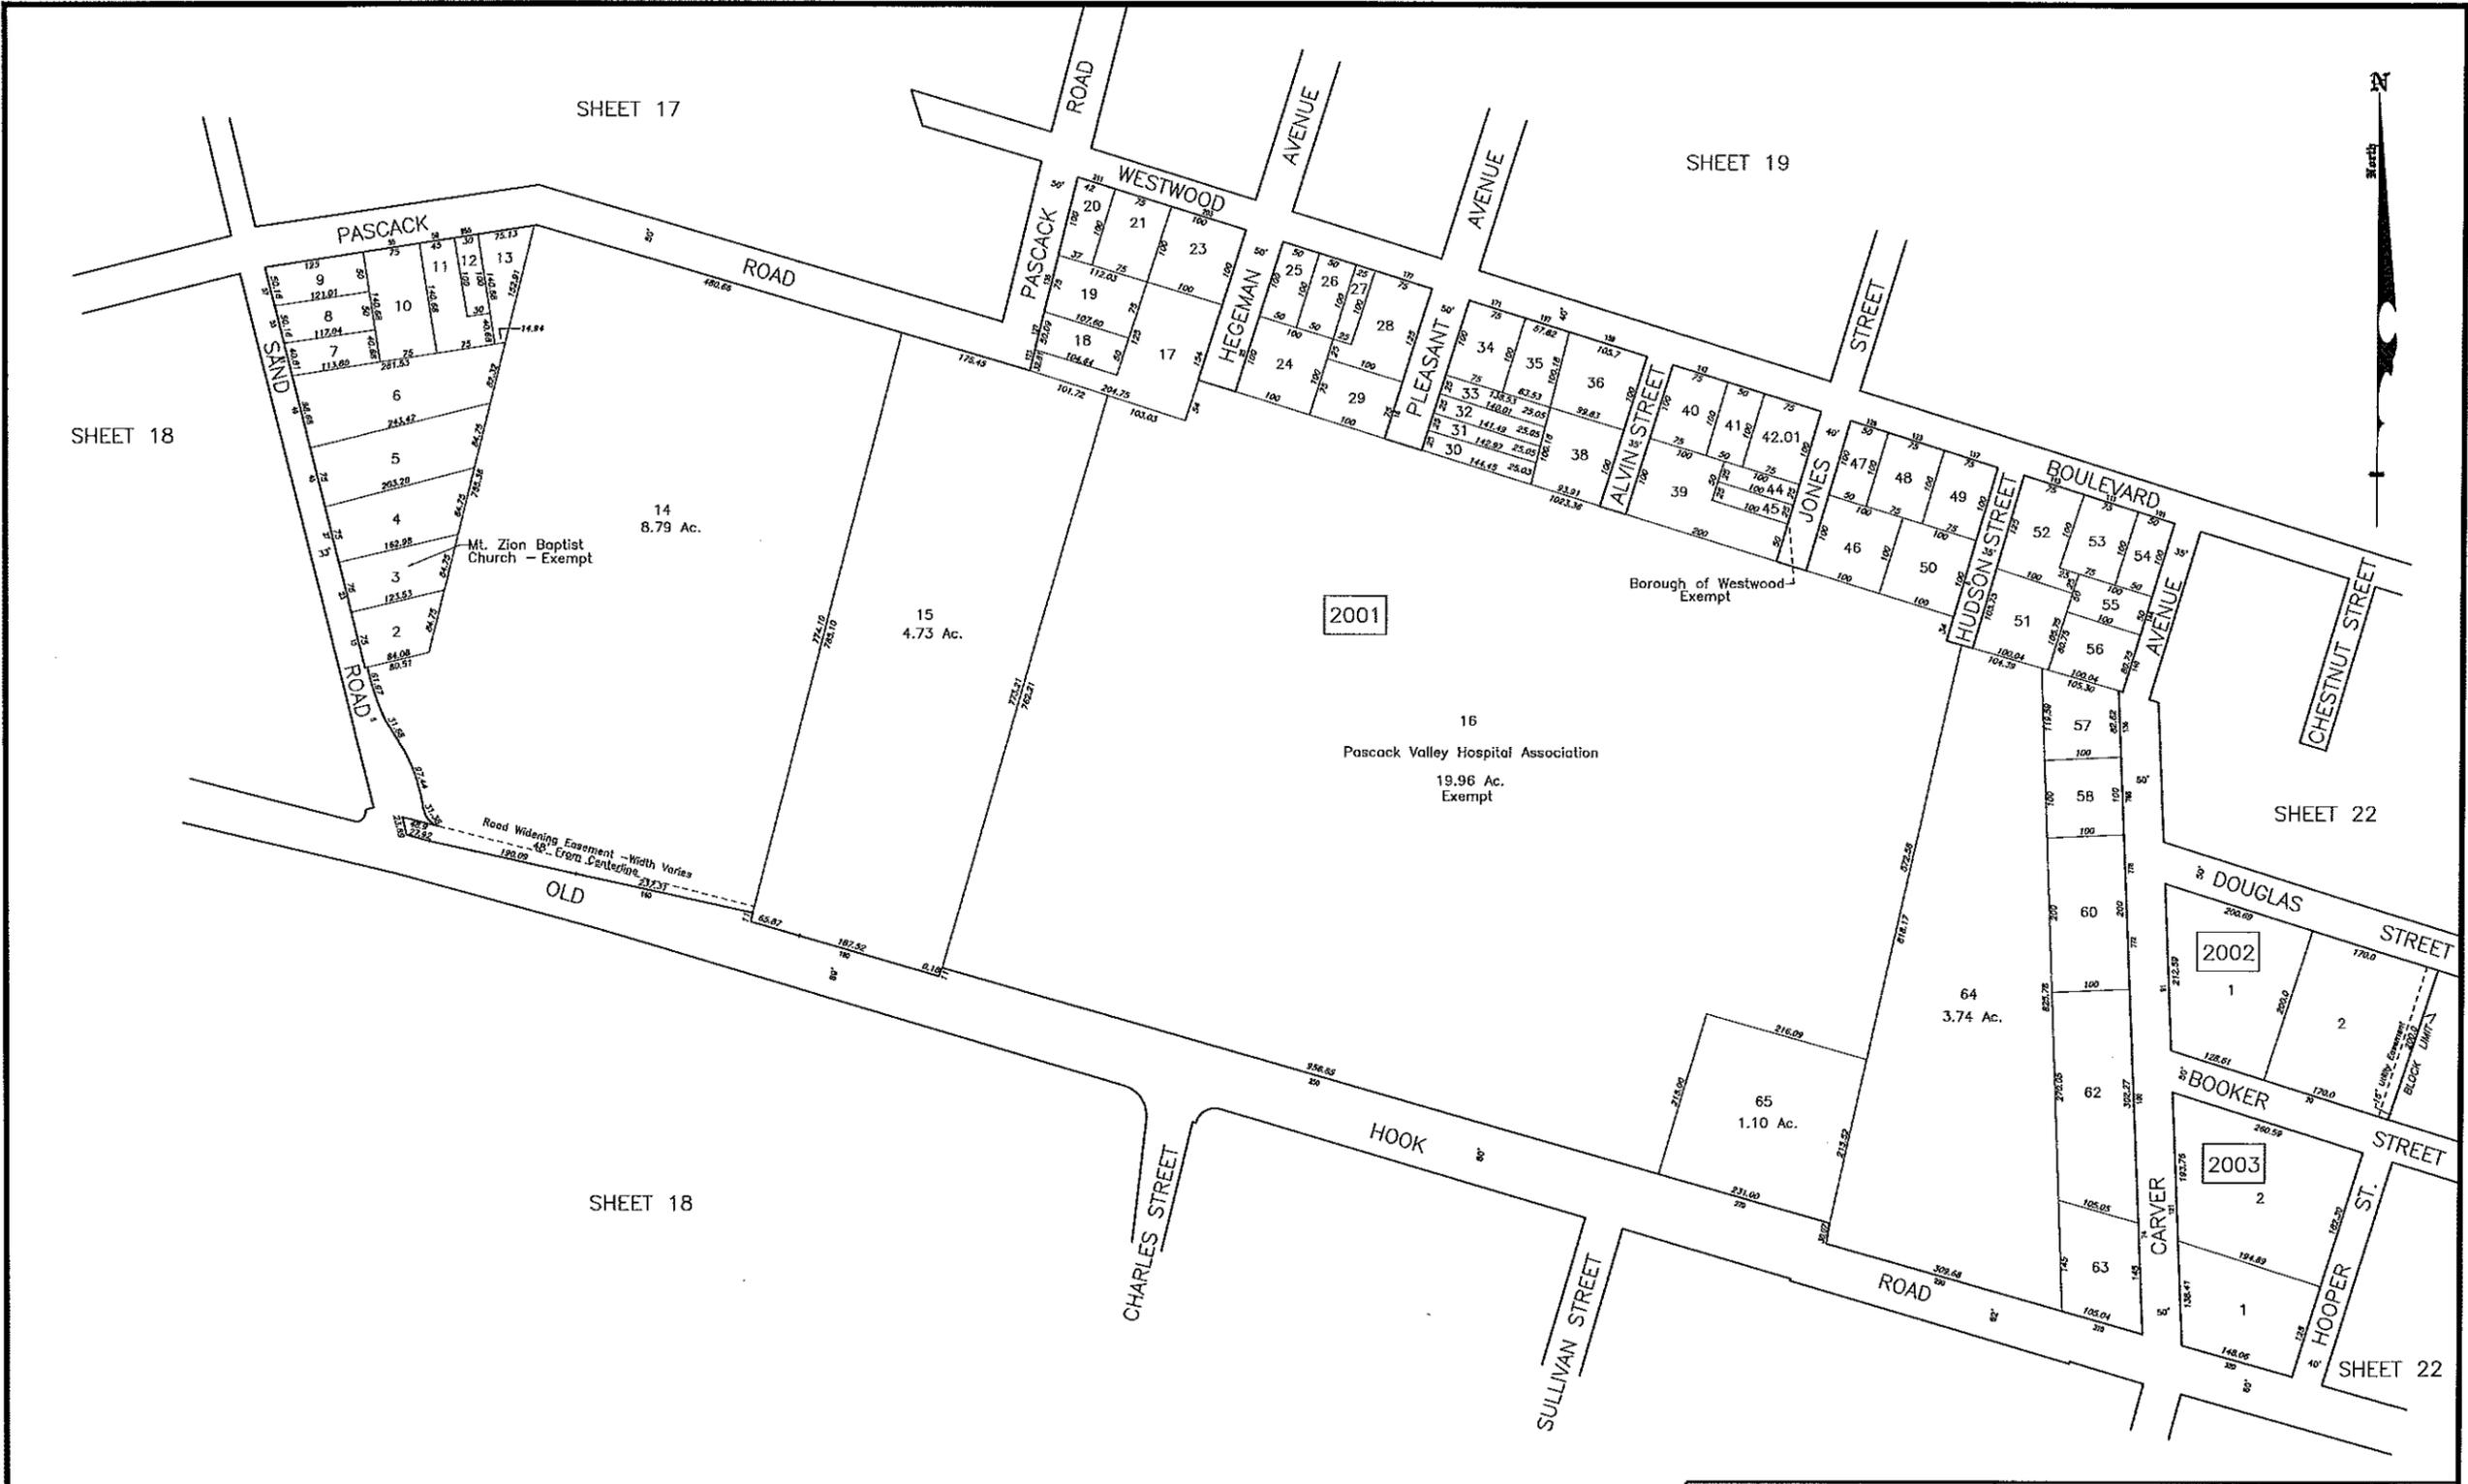

SHEET 18

SHEET 17

SHEET 19

SHEET 22


SHEET 18

SHEET 21

THIS SHEET IS A DIGITIZED COPY OF THE TAX MAP PREPARED BY LOUIS A. RAIMONDI, P.E., P.L.S. AND DATED OCTOBER 1993. THE APPROVED ORIGINAL IS ON FILE IN THE ENGINEERS OFFICE.

This map was formally certified on April 18, 1994 signed by Ivan Haftkowiack and assigned Serial # 760.


TAX MAP
BOROUGH OF WESTWOOD
 BERGEN COUNTY NEW JERSEY
 SCALE: 1"=100' OCTOBER 1993
 LOUIS A. RAIMONDI, P.E., P.L.S.
 RAIMONDI ASSOCIATES, P.A.
 120 WOODLAND AVENUE
 WESTWOOD, N.J. 07675
 TO SHOW CONDITIONS AS OF DECEMBER 31, 2012

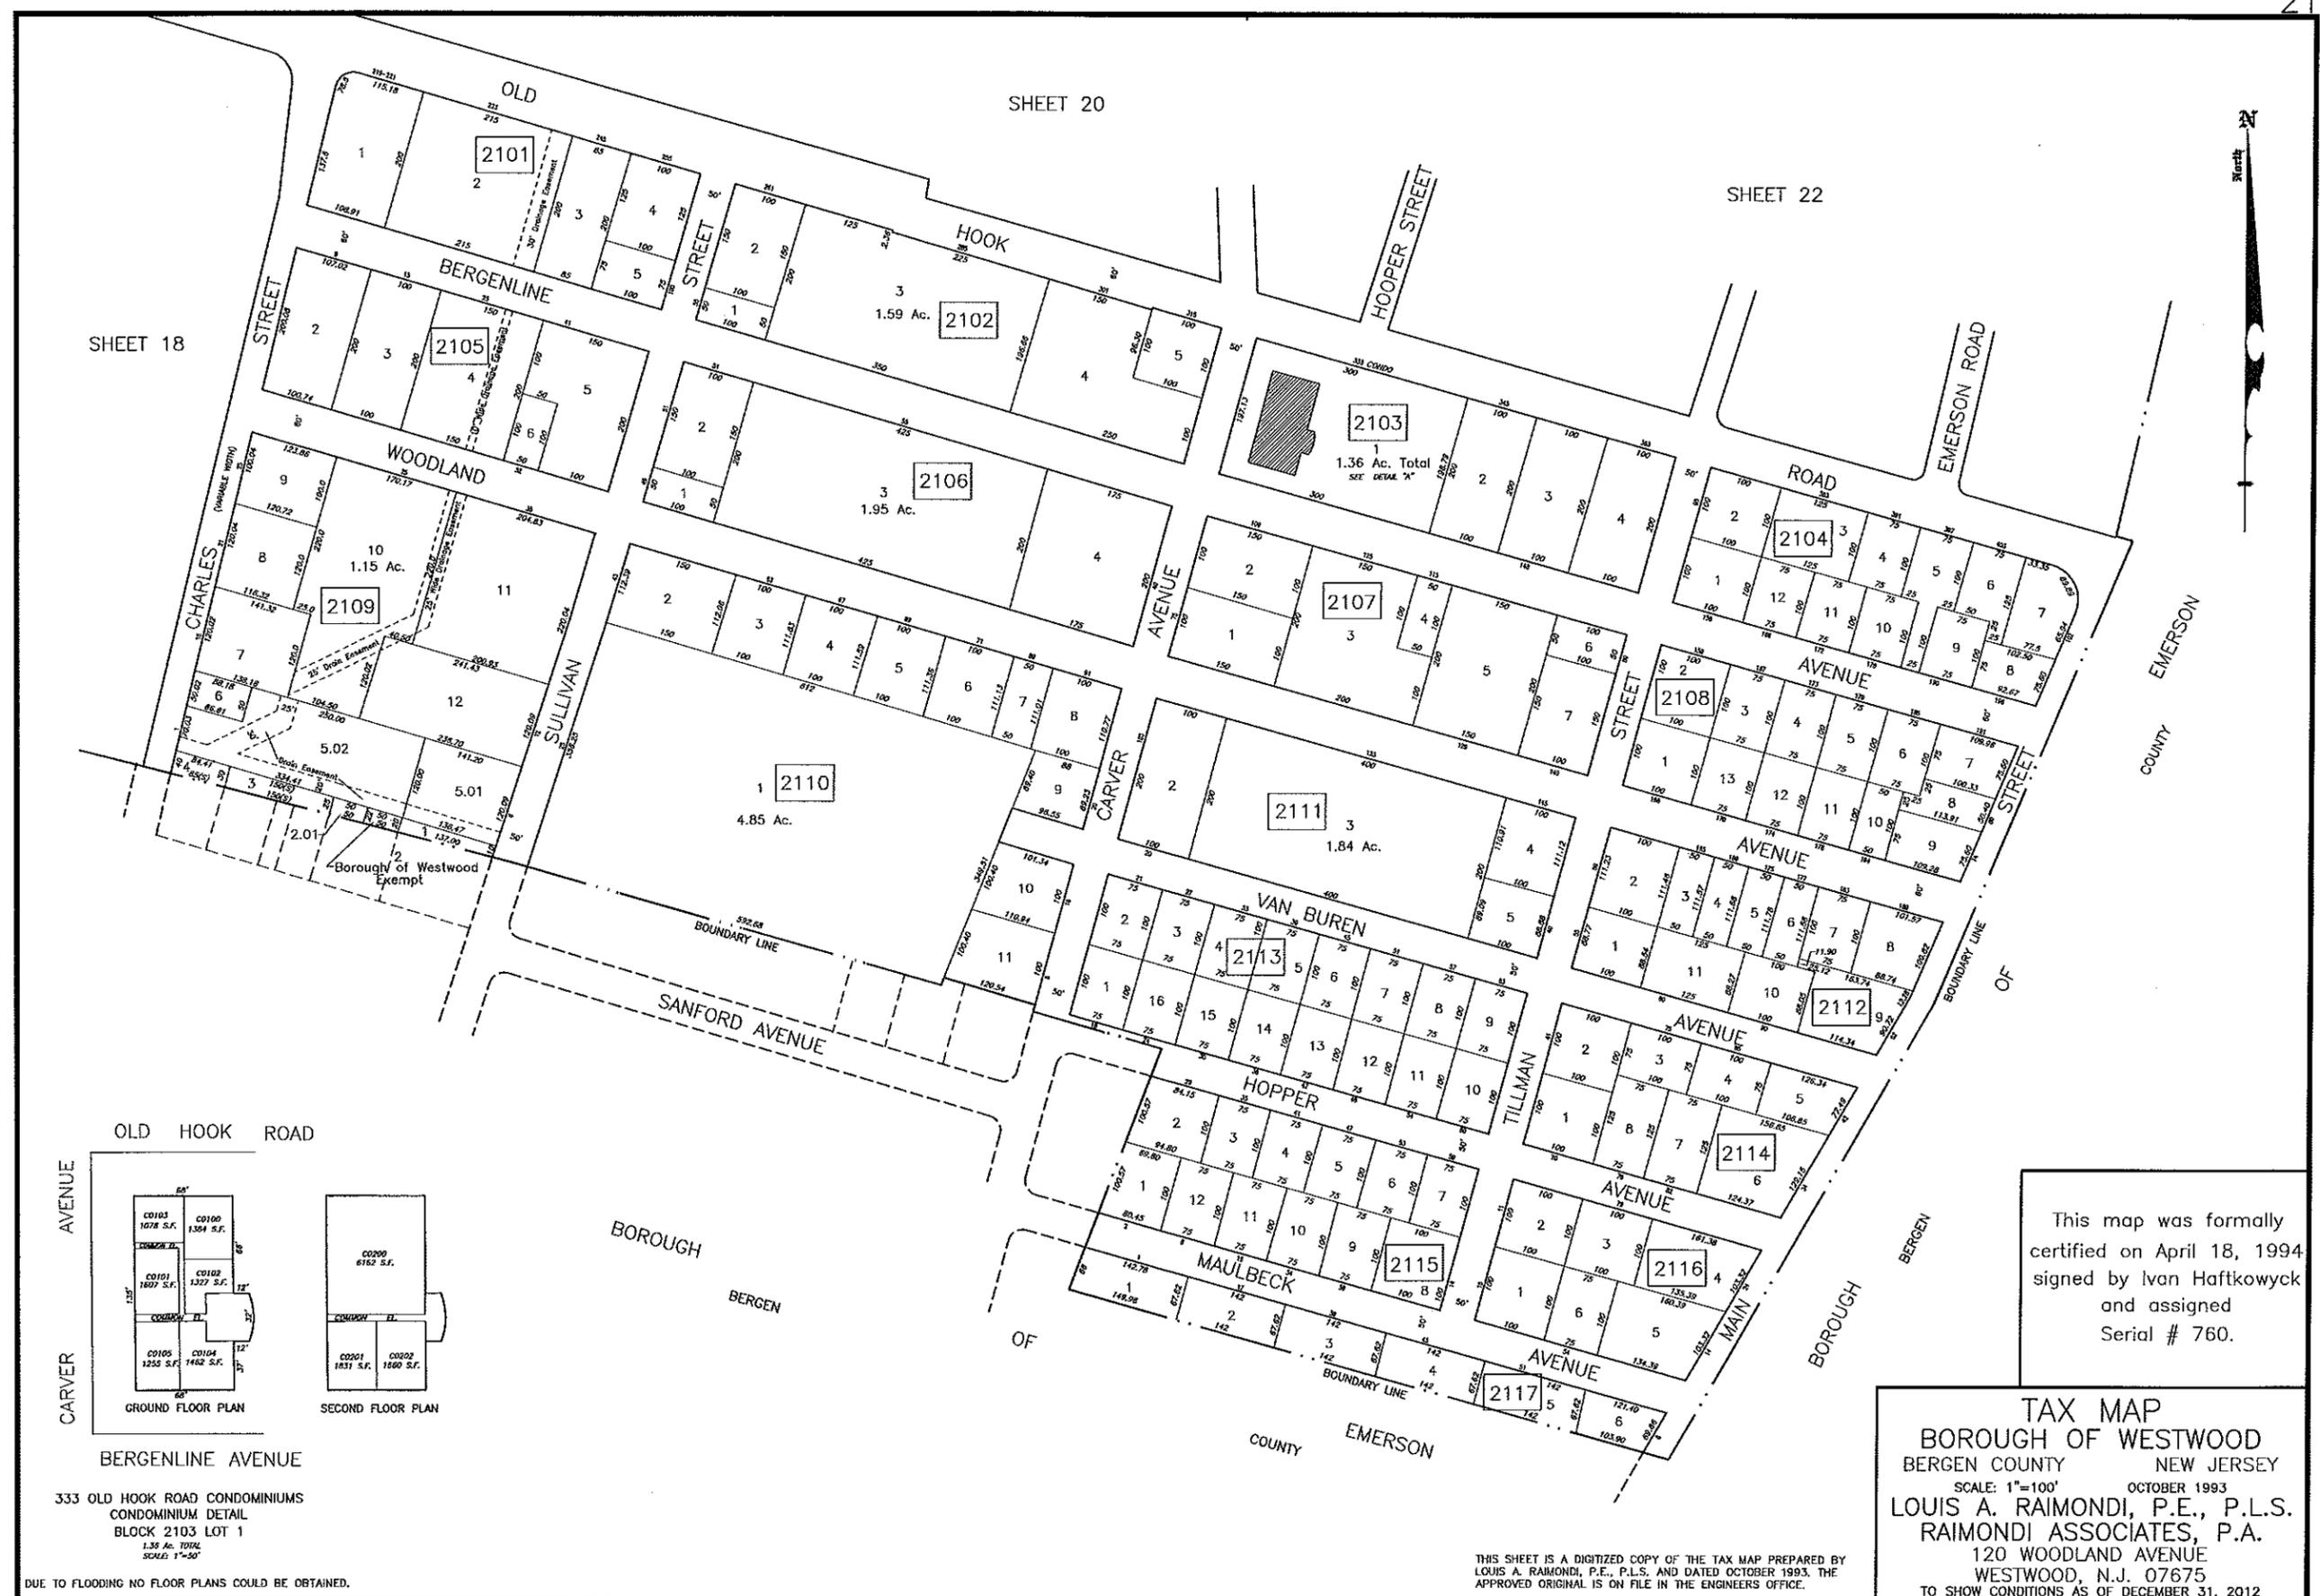

SHEET 18

SHEET 20

SHEET 22

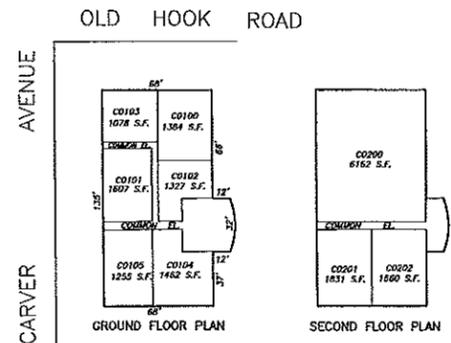


333 OLD HOOK ROAD CONDOMINIUMS
 CONDOMINIUM DETAIL
 BLOCK 2103 LOT 1
 1.38 AC. TOTAL
 SCALE: 1"=50'

DUE TO FLOODING NO FLOOR PLANS COULD BE OBTAINED.
 R\F/C 4325R21.DWG

This map was formally certified on April 18, 1994 signed by Ivan Haftkowiak and assigned Serial # 760.

TAX MAP
 BOROUGH OF WESTWOOD
 BERGEN COUNTY NEW JERSEY
 SCALE: 1"=100' OCTOBER 1993
 LOUIS A. RAIMONDI, P.E., P.L.S.
 RAIMONDI ASSOCIATES, P.A.
 120 WOODLAND AVENUE
 WESTWOOD, N.J. 07675
 TO SHOW CONDITIONS AS OF DECEMBER 31, 2012

THIS SHEET IS A DIGITIZED COPY OF THE TAX MAP PREPARED BY LOUIS A. RAIMONDI, P.E., P.L.S. AND DATED OCTOBER 1993. THE APPROVED ORIGINAL IS ON FILE IN THE ENGINEERS OFFICE.

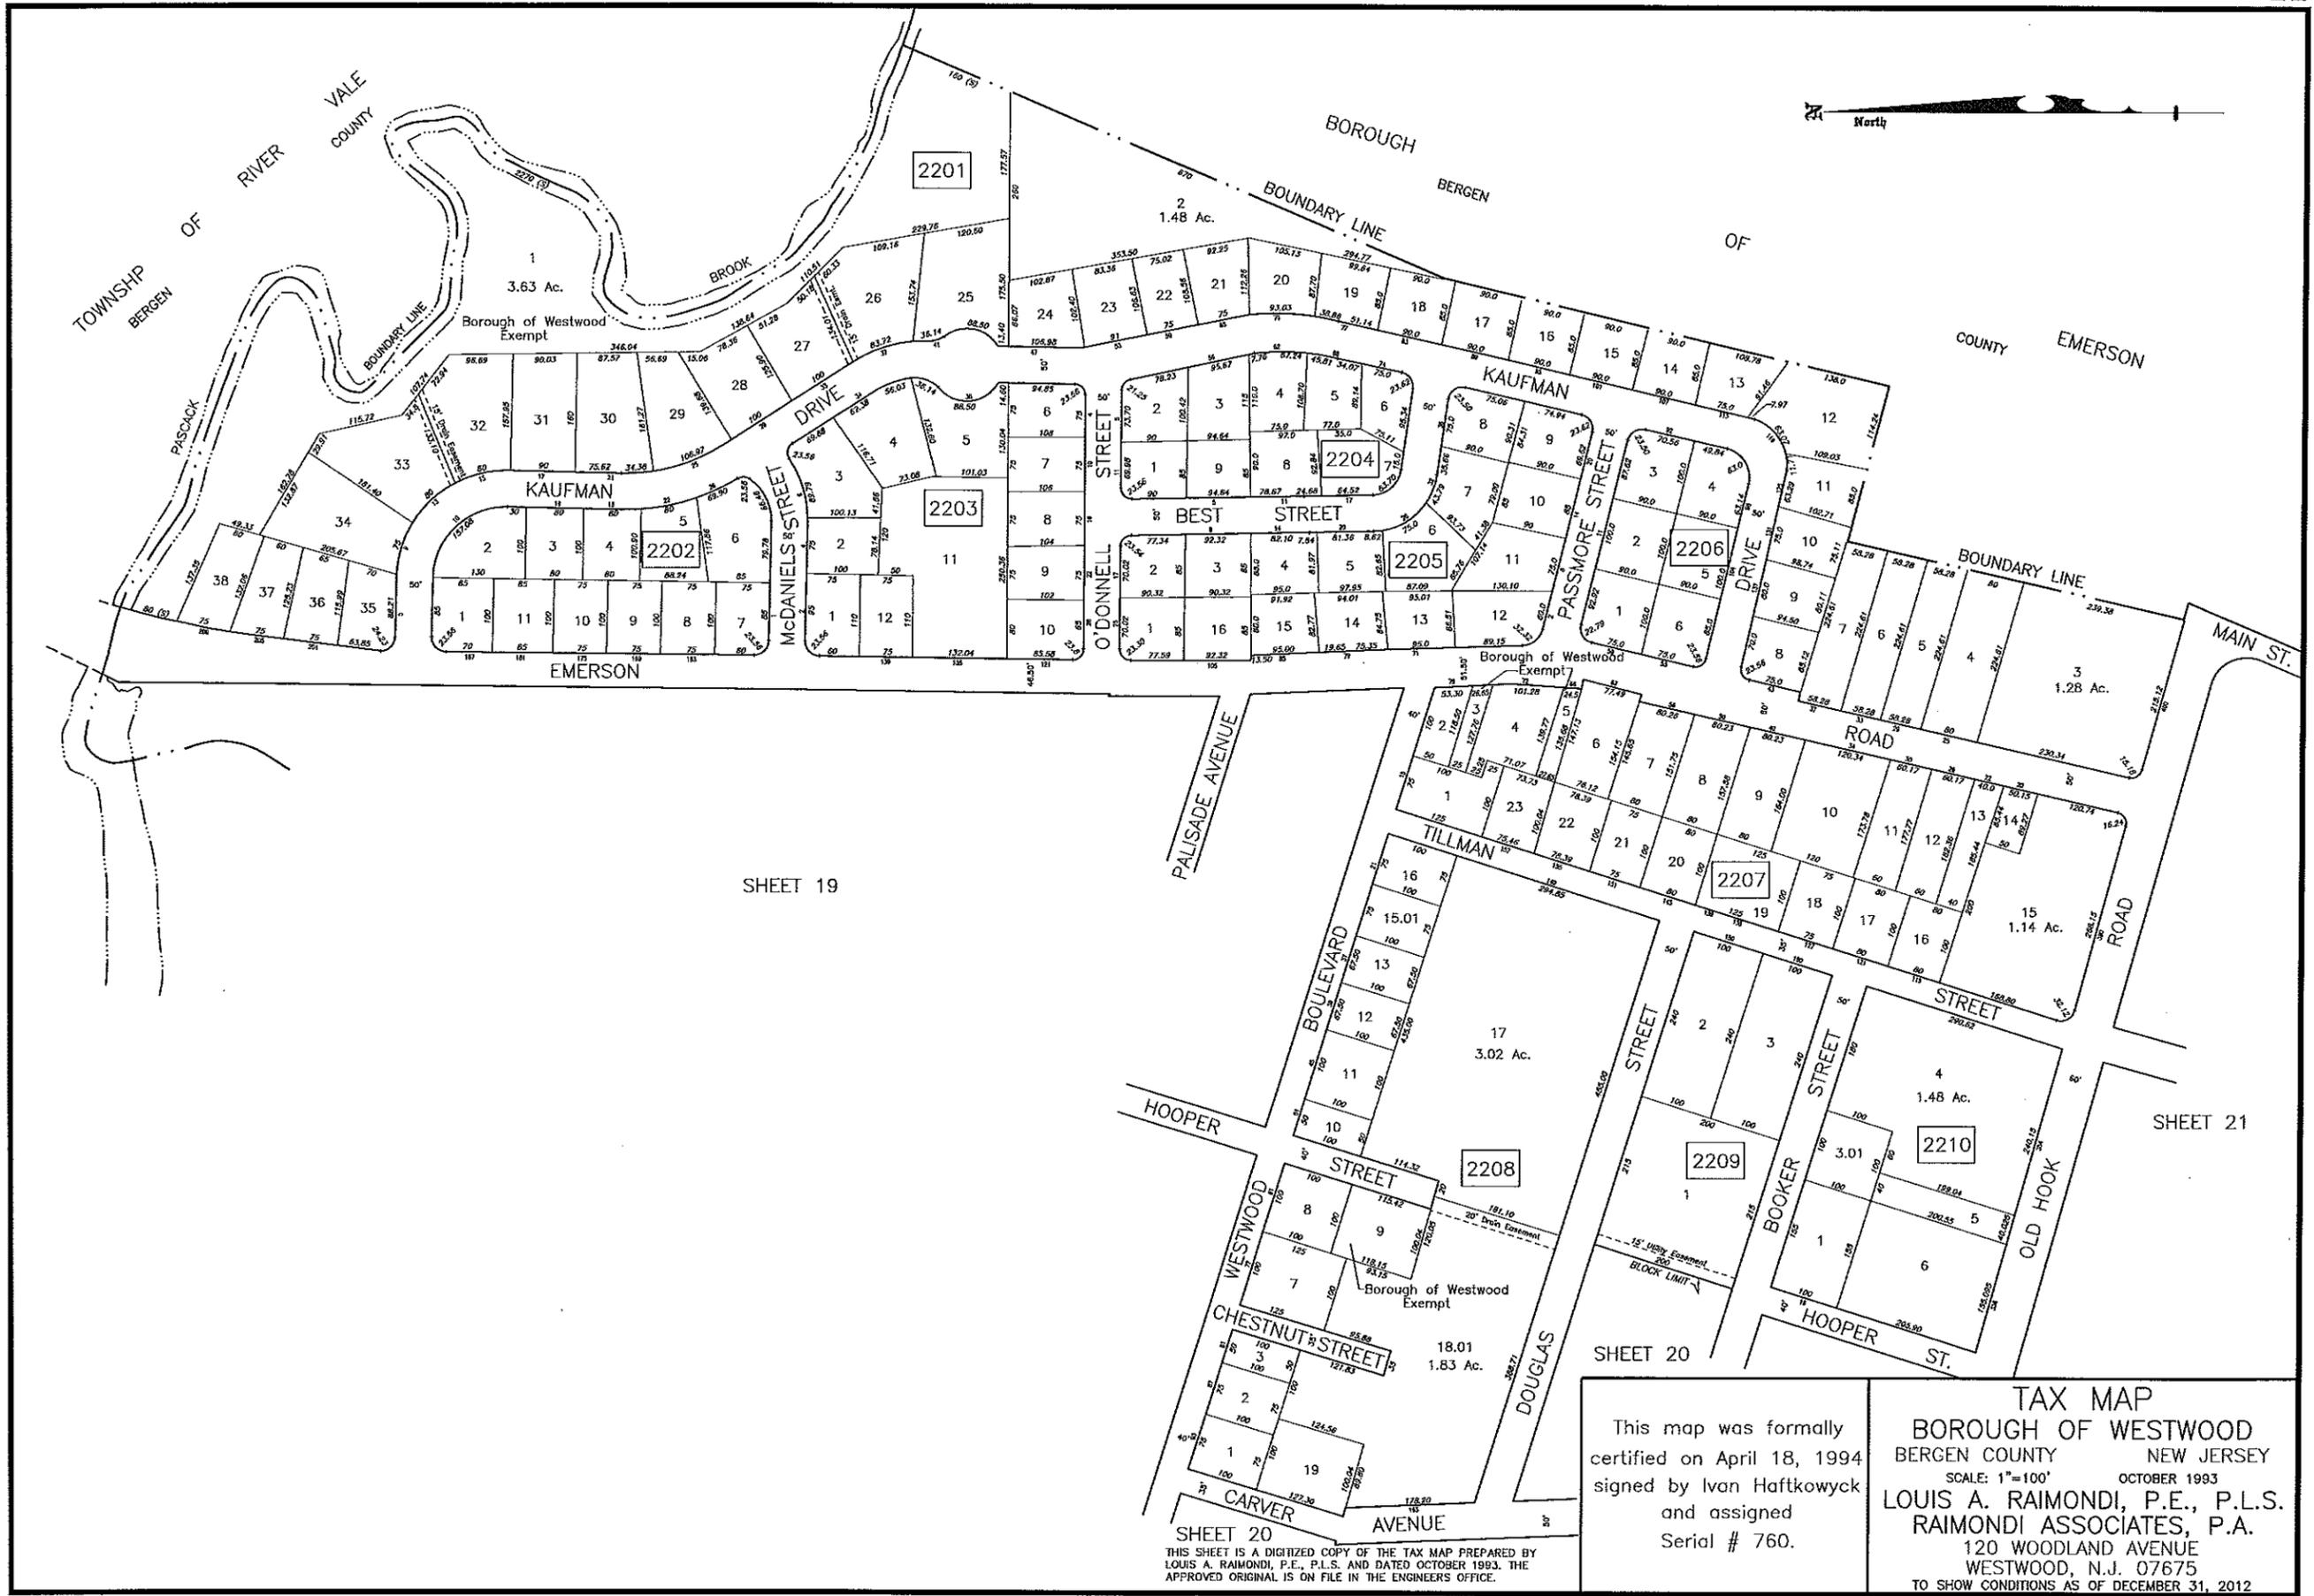

SHEET 19

SHEET 21

TAX MAP
BOROUGH OF WESTWOOD
 BERGEN COUNTY NEW JERSEY
 SCALE: 1"=100' OCTOBER 1993
 LOUIS A. RAIMONDI, P.E., P.L.S.
 RAIMONDI ASSOCIATES, P.A.
 120 WOODLAND AVENUE
 WESTWOOD, N.J. 07675
 TO SHOW CONDITIONS AS OF DECEMBER 31, 2012

This map was formally certified on April 18, 1994 signed by Ivan Haftkowsky and assigned Serial # 760.

SHEET 20
 THIS SHEET IS A DIGITIZED COPY OF THE TAX MAP PREPARED BY LOUIS A. RAIMONDI, P.E., P.L.S. AND DATED OCTOBER 1993. THE APPROVED ORIGINAL IS ON FILE IN THE ENGINEERS OFFICE.